


ALT. 04



MOB. NO- 9451506073

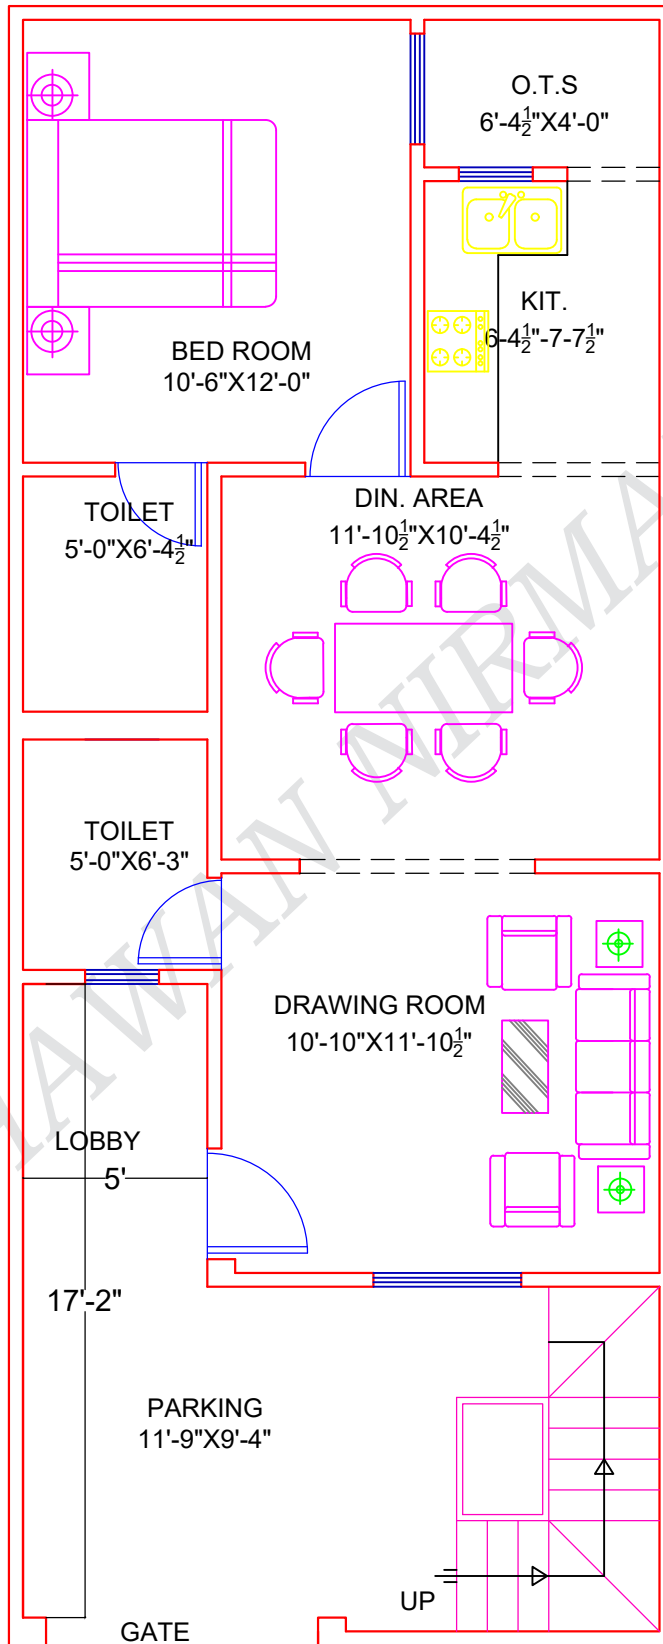


GROUND FLOOR PLAN


ADD. SADAR CANT

OWNER- MR. HIMANSHU SIR

DATE:-
17/02/26

DRAW BY:-
PALLAVI

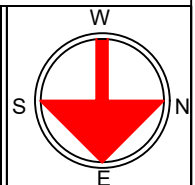

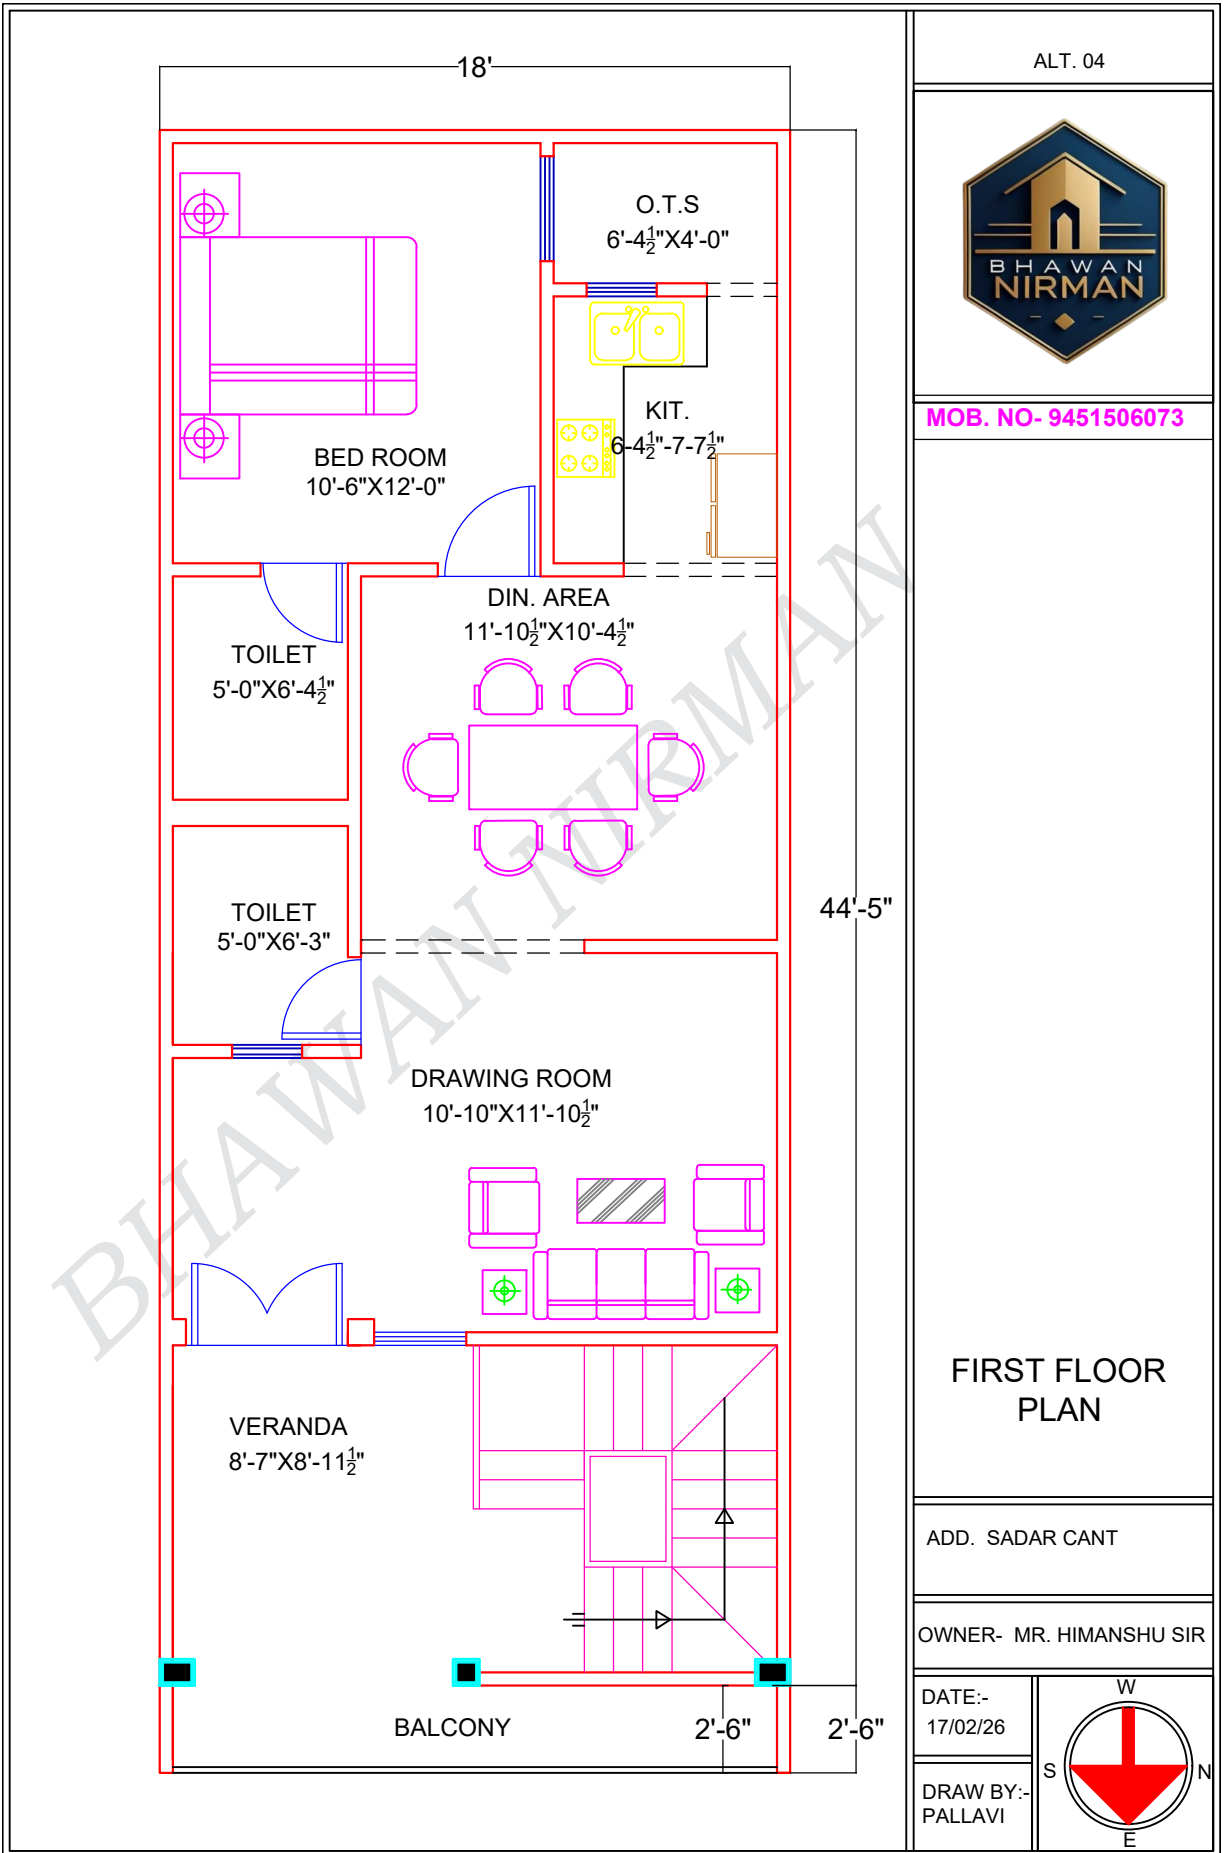

ALT. 04



MOB. NO- 9451506073


FIRST FLOOR PLAN


ADD. SADAR CANT

OWNER- MR. HIMANSHU SIR

DATE:-
17/02/26

DRAW BY:-
PALLAVI

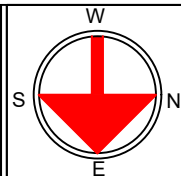

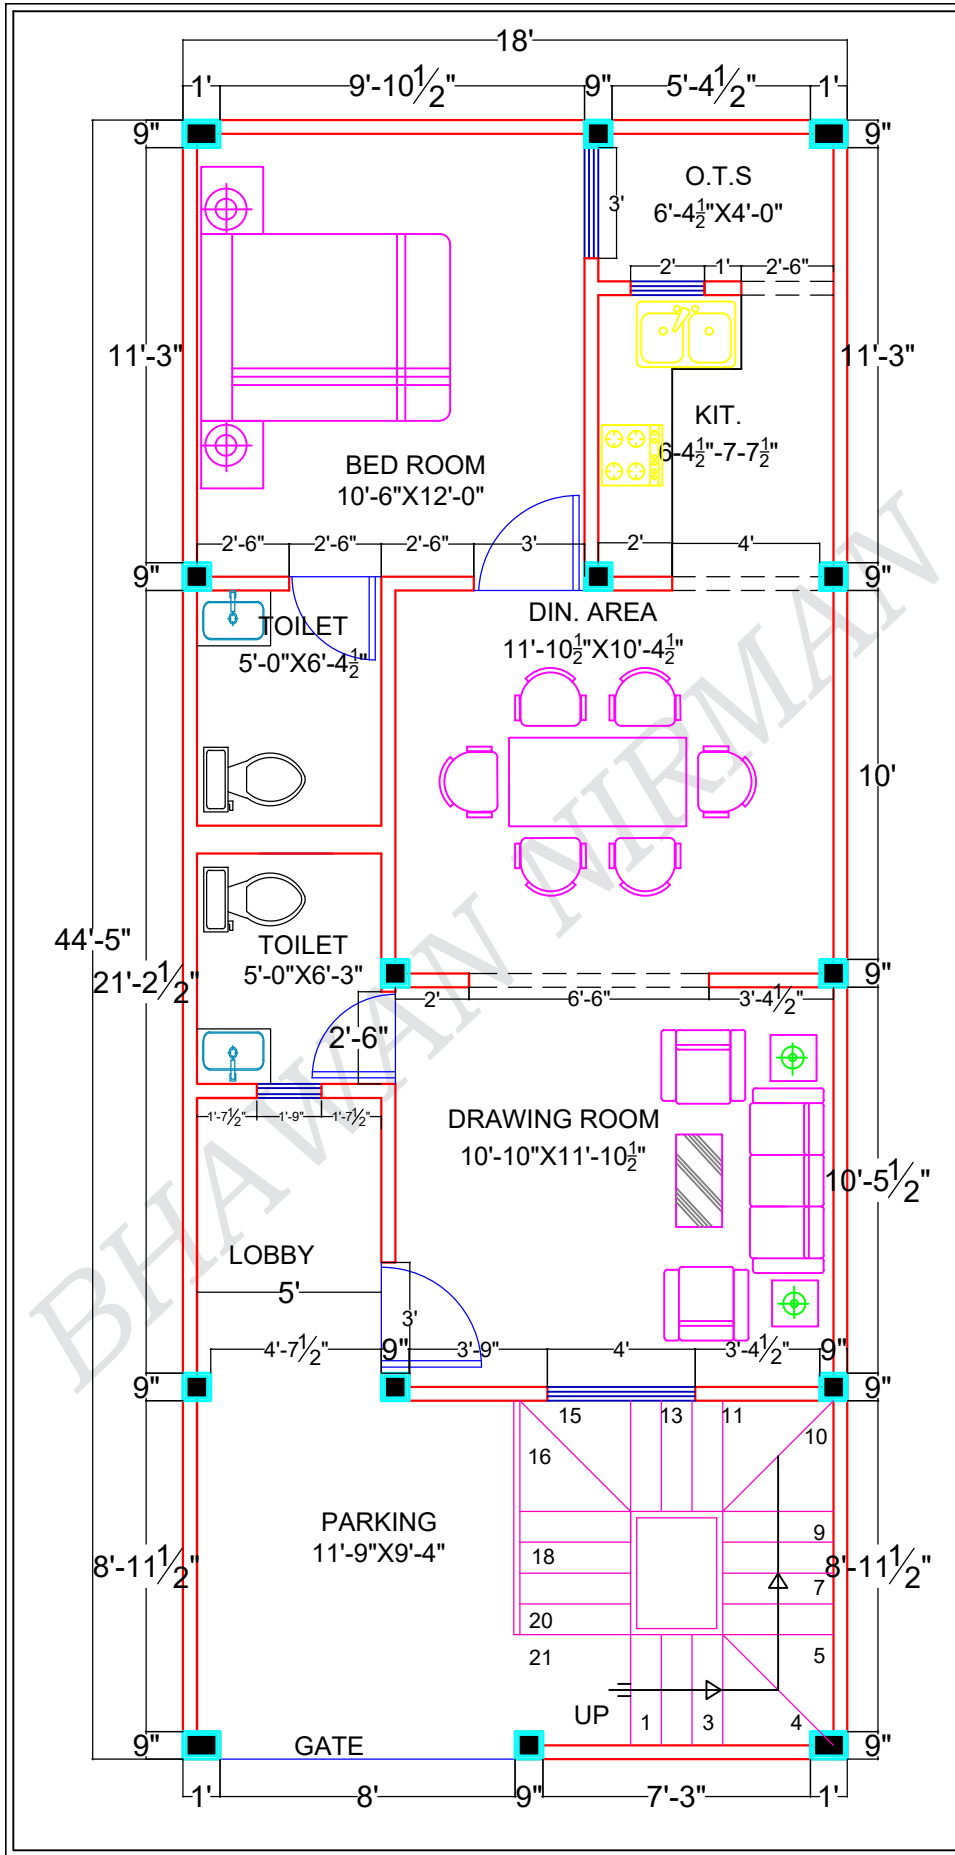

ALT. 04



MOB. NO- 9451506073


**GROUND FLOOR
DETAIL PLAN**


ADD. SADAR CANT

OWNER- MR. HIMANSHU SIR

DATE:-
14/03/26

DRAW BY:-
PALLAVI

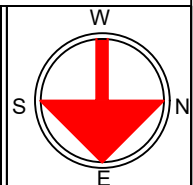

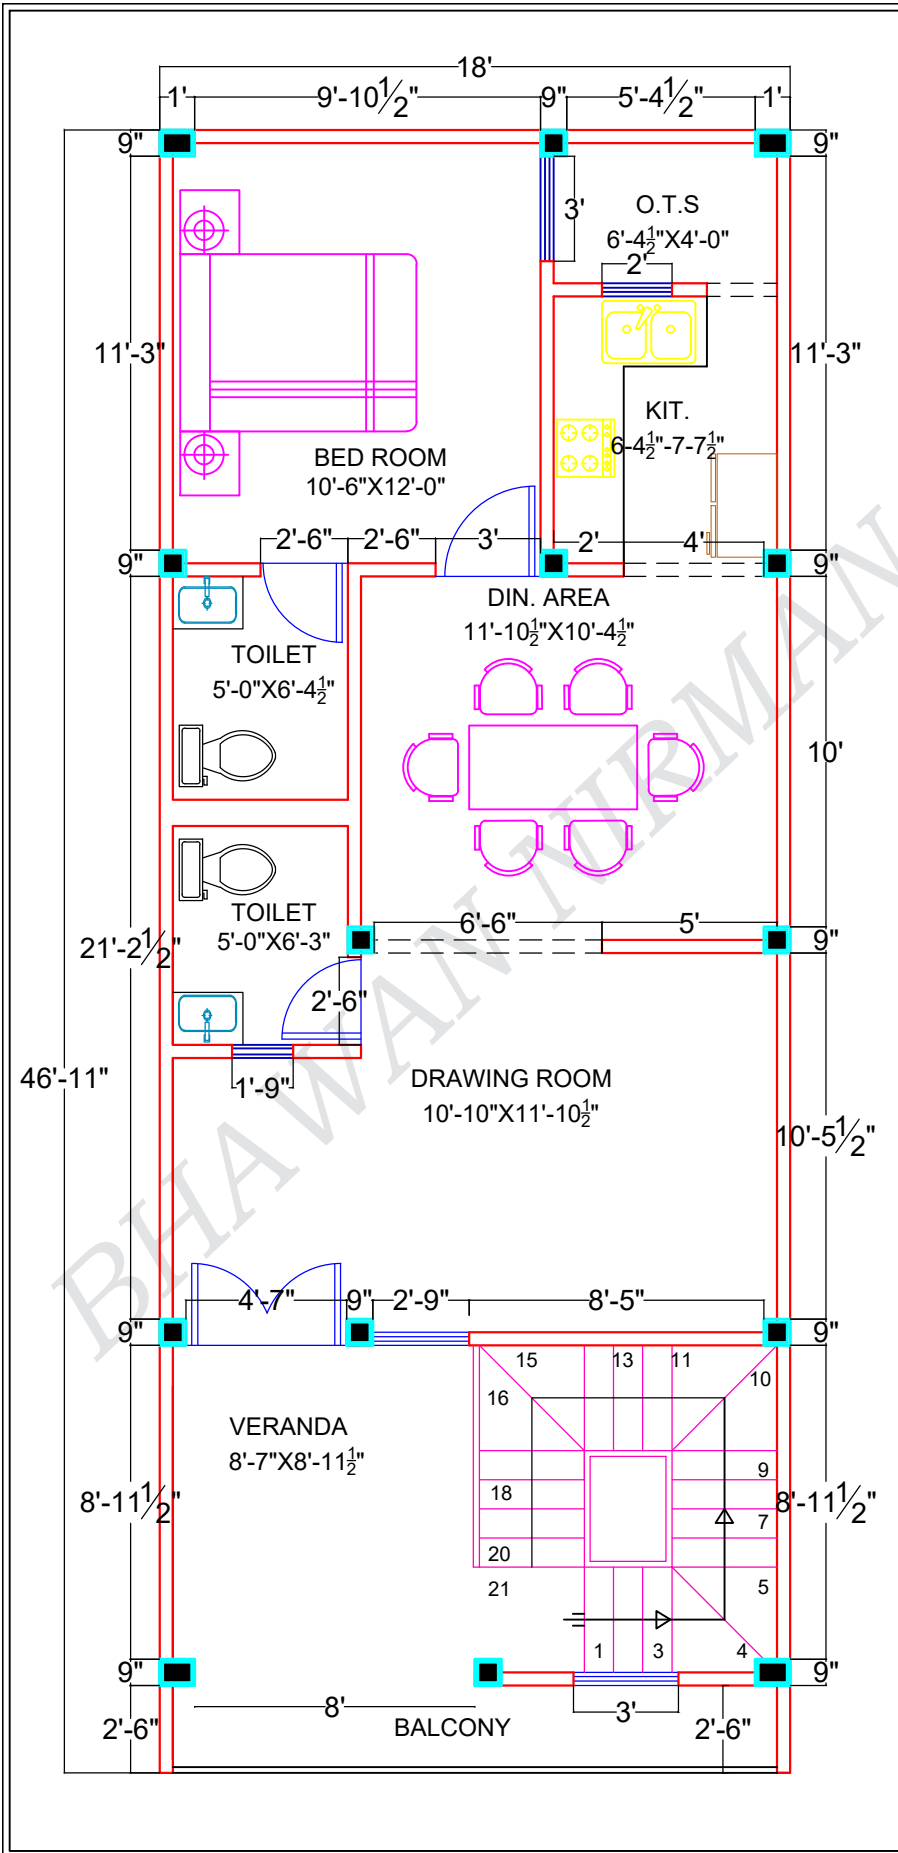

ALT. 04



MOB. NO- 9451506073


FIRST FLOOR
DETAIL PLAN


ADD. SADAR CANT

OWNER- MR. HIMANSHU SIR

DATE:-
14/03/26

DRAW BY:-
PALLAVI

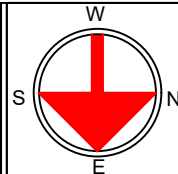

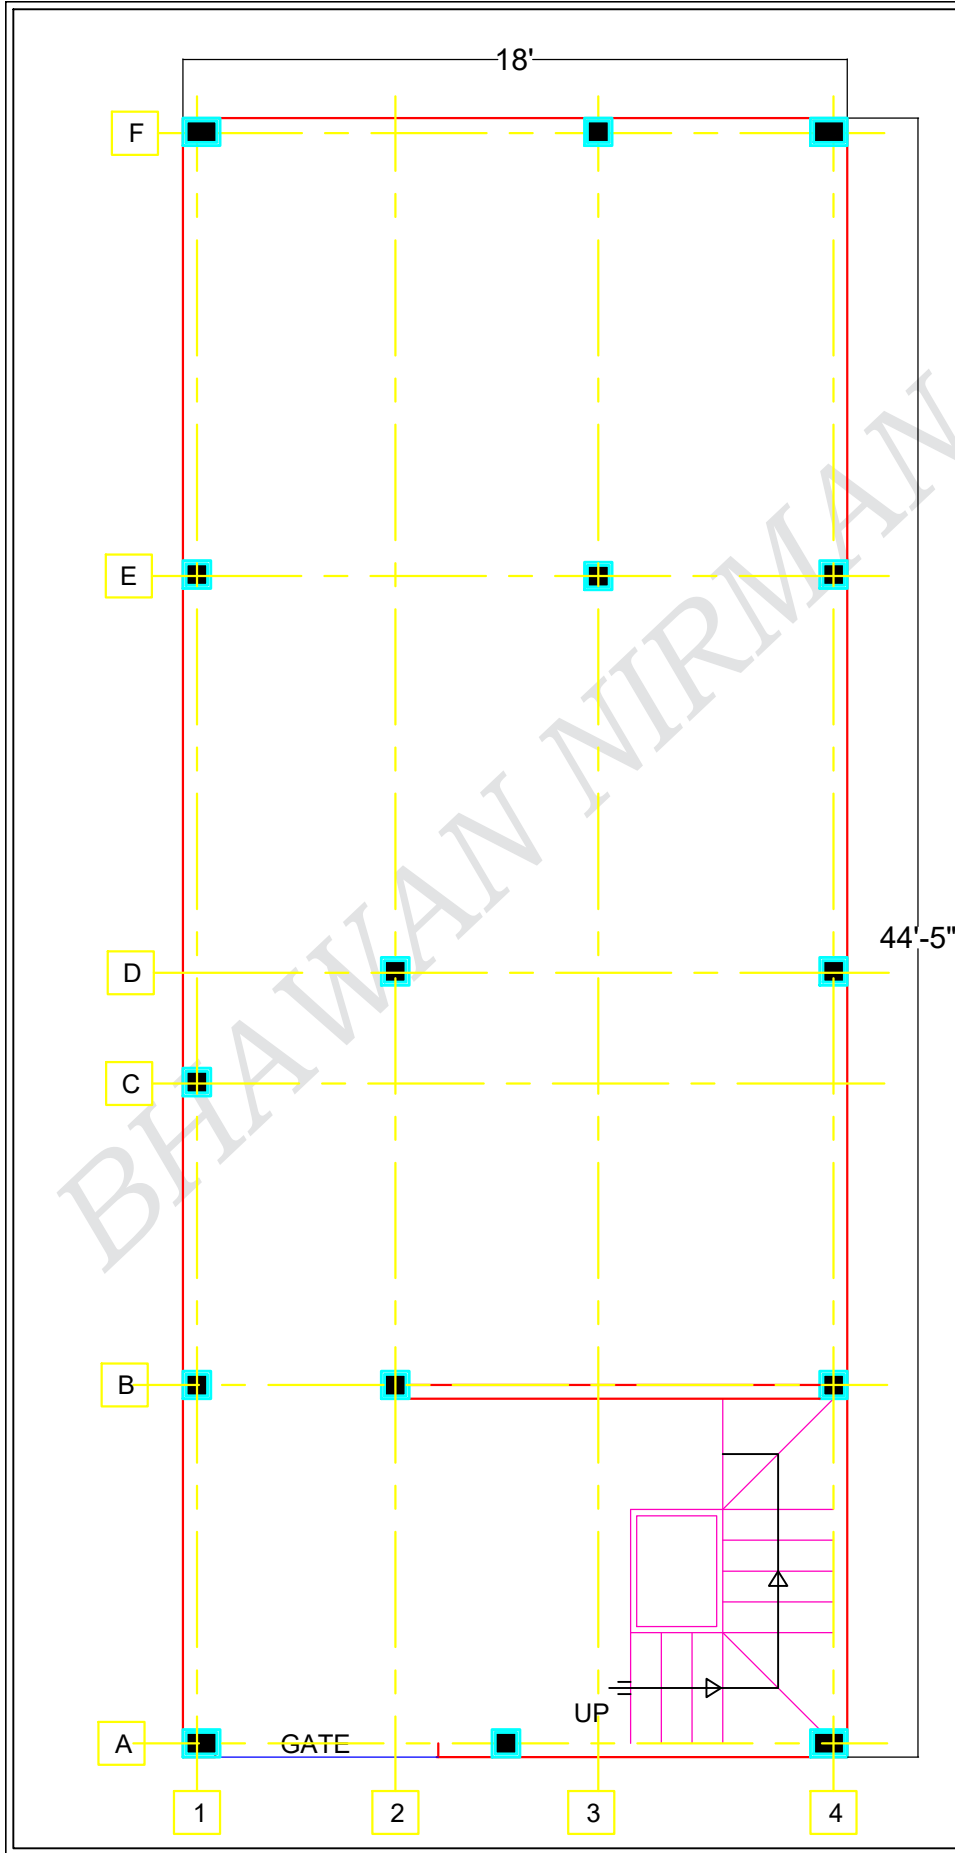

ALT. 04



MOB. NO- 9451506073


CENTER LINE
PLAN


ADD. SADAR CANT

OWNER- MR. HIMANSHU SIR

DATE:-
14/03/26

DRAW BY:-
PALLAVI

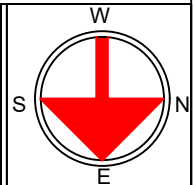

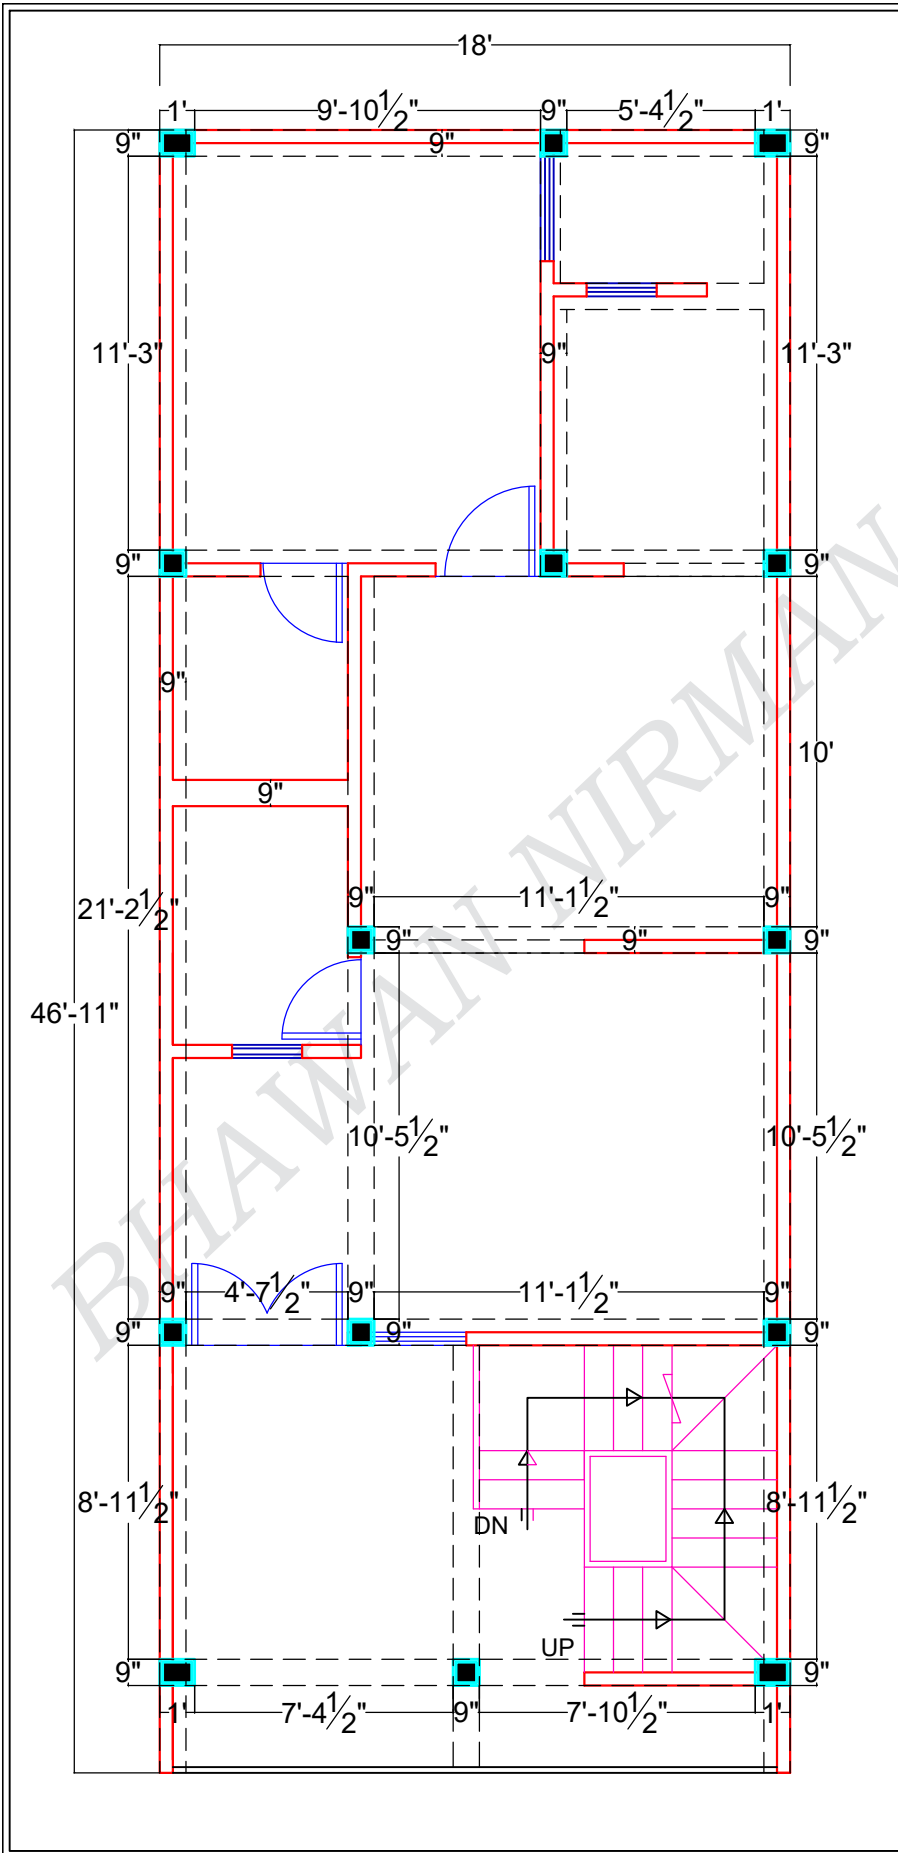



ALT. 04



MOB. NO- 9451506073

-  =9"X9"
-  =12"X9"


BEAM & COLUMN PLAN


ADD. SADAR CANT

OWNER- MR. HIMANSHU SIR

DATE:-
14/03/26

DRAW BY:-
PALLAVI

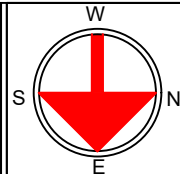

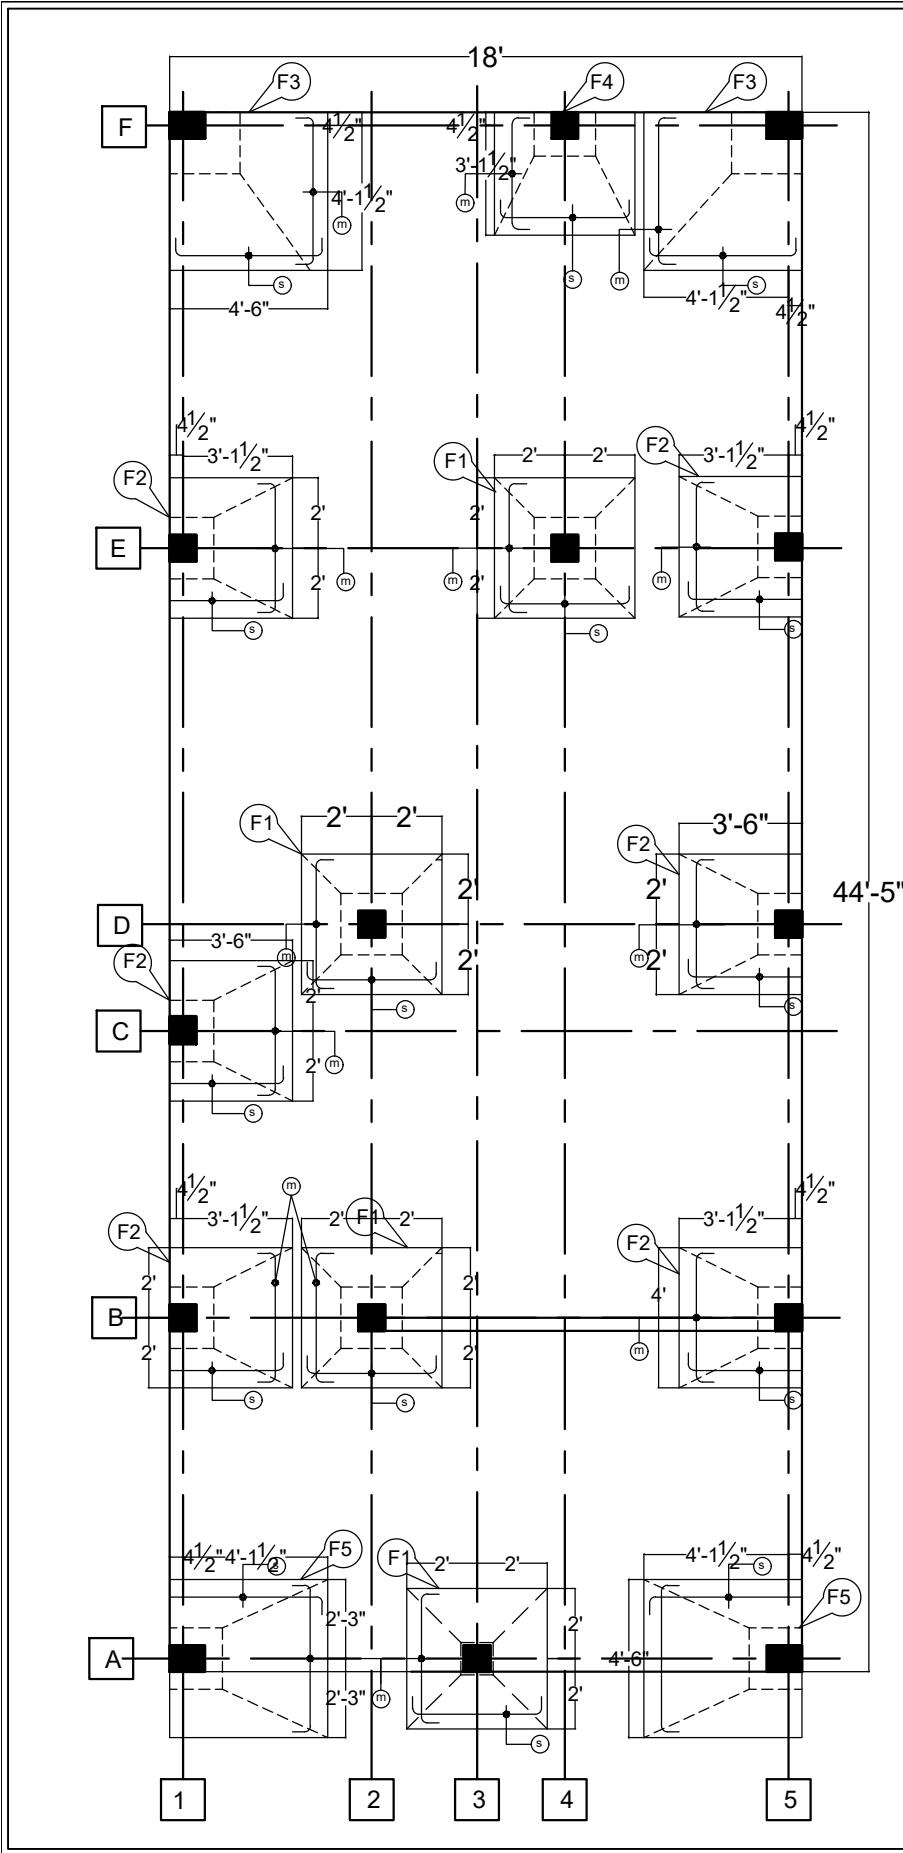

ALT. 04



MOB. NO- 9451506073


COLUMN FOOTING PLAN


ADD. SADAR CANT

OWNER- MR. HIMANSHU SIR

DATE:-
14/03/26

DRAW BY:-
PALLAVI

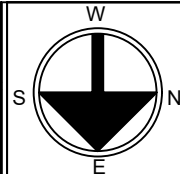

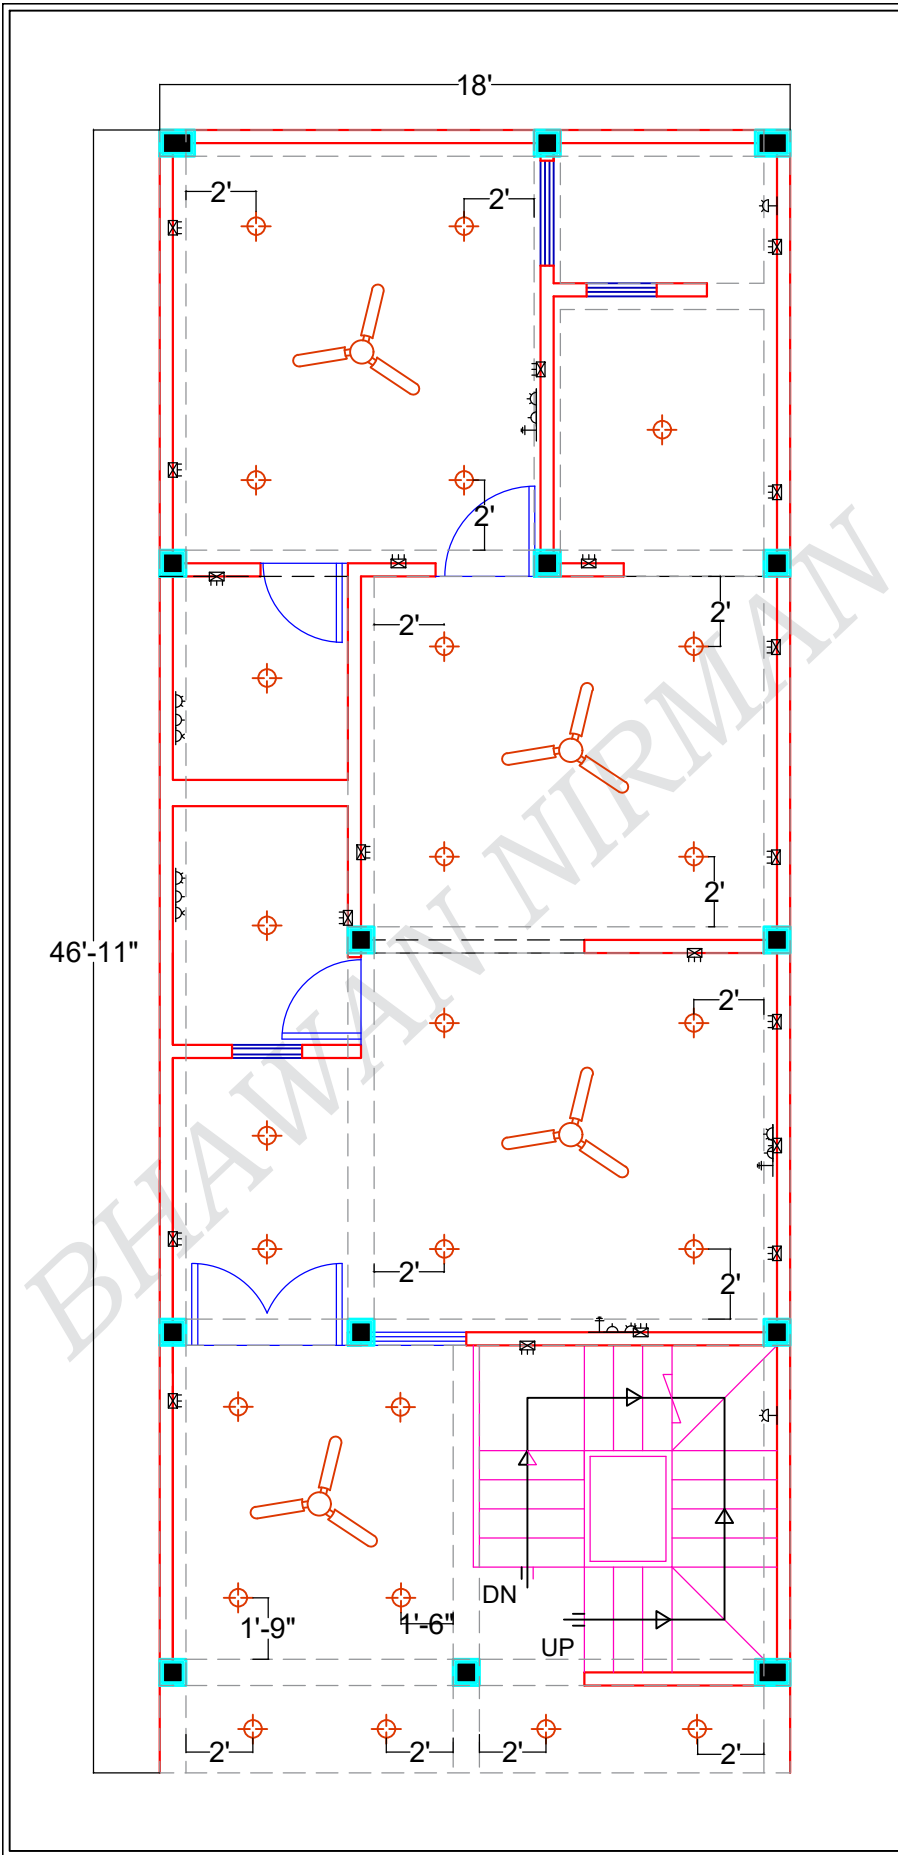

ALT. 04



MOB. NO- 9451506073

ELECTRIC SCHEDULE

	LIGHT
	FAN
	LED
	SWITCH BOARD
	T.V. PANEL
	GIJAR POINT

ELECTRIC PLAN


GROUND FLOOR PLAN


ADD. SADAR CANT

OWNER- MR. HIMANSHU SIR

DATE:-
14/03/26

DRAW BY:-
PALLAVI

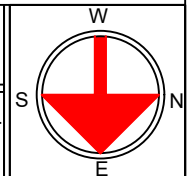

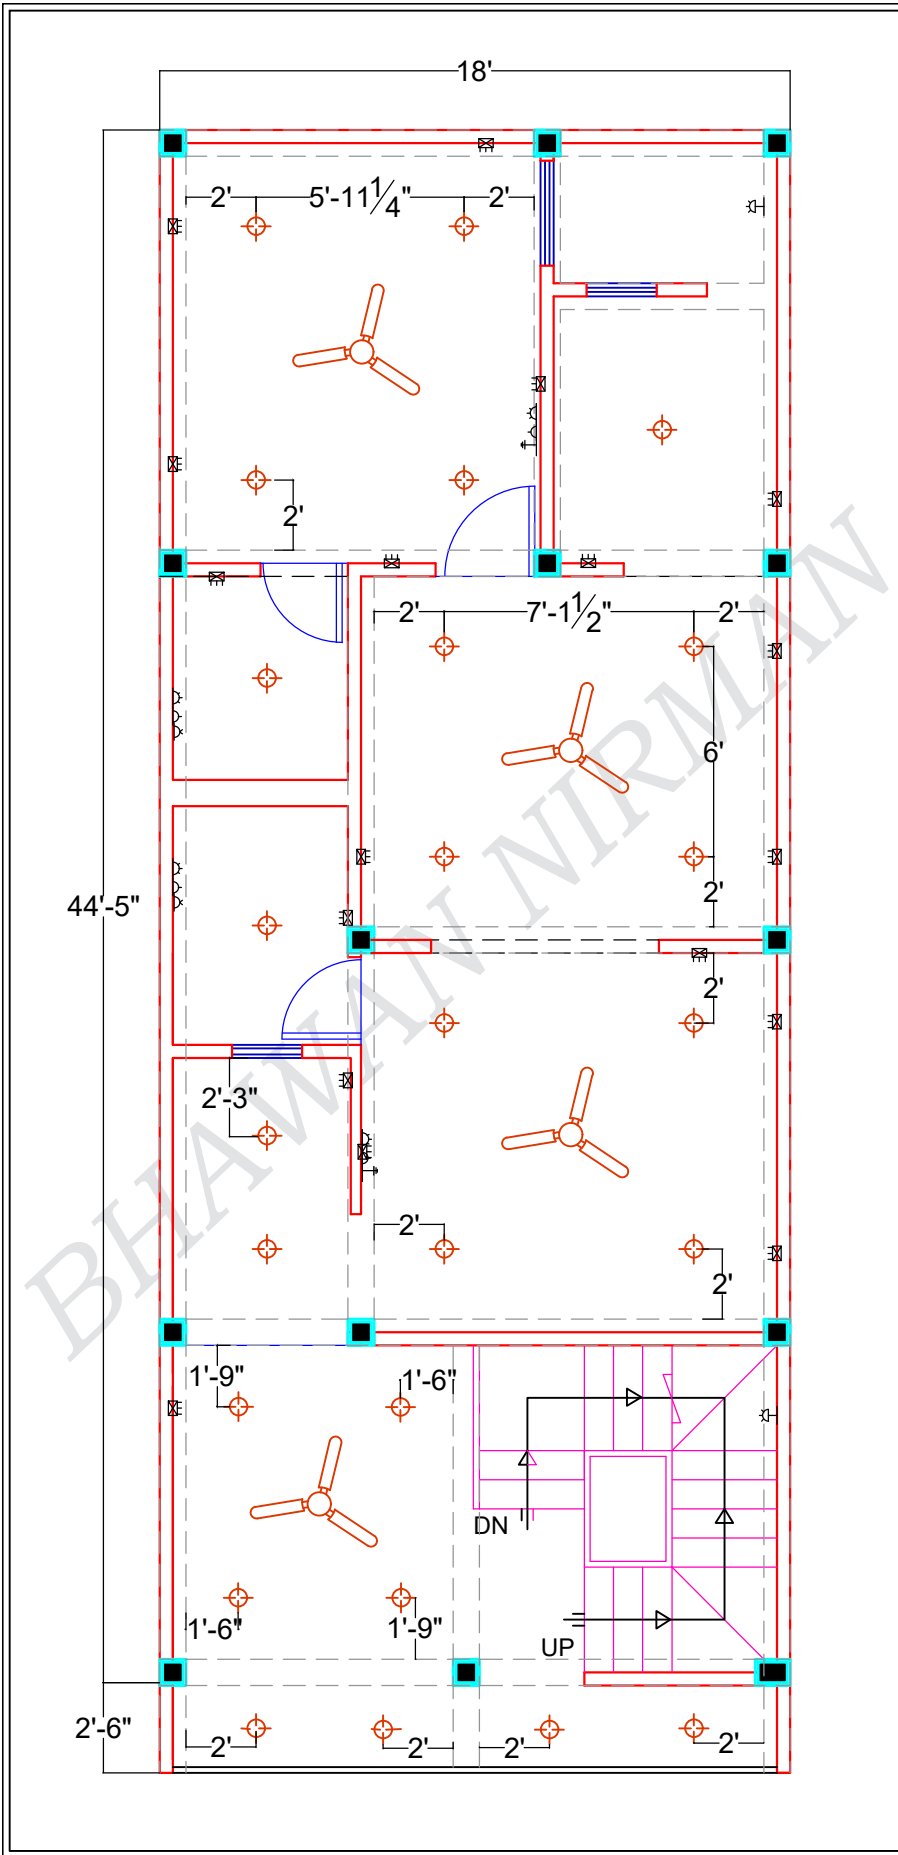

ALT. 04



MOB. NO- 9451506073

ELECTRIC SCHEDULE

	LIGHT
	FAN
	LED
	SWITCH BOARD
	T.V. PANEL
	GIJAR POINT

ELECTRIC PLAN


FIRST FLOOR PLAN

ADD. SADAR CANT

OWNER- MR. HIMANSHU SIR

DATE:-
14/03/26


DRAW BY:-
PALLAVI

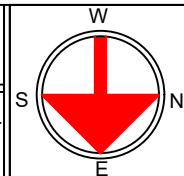

ALT. 04



MOB. NO- 9451506073

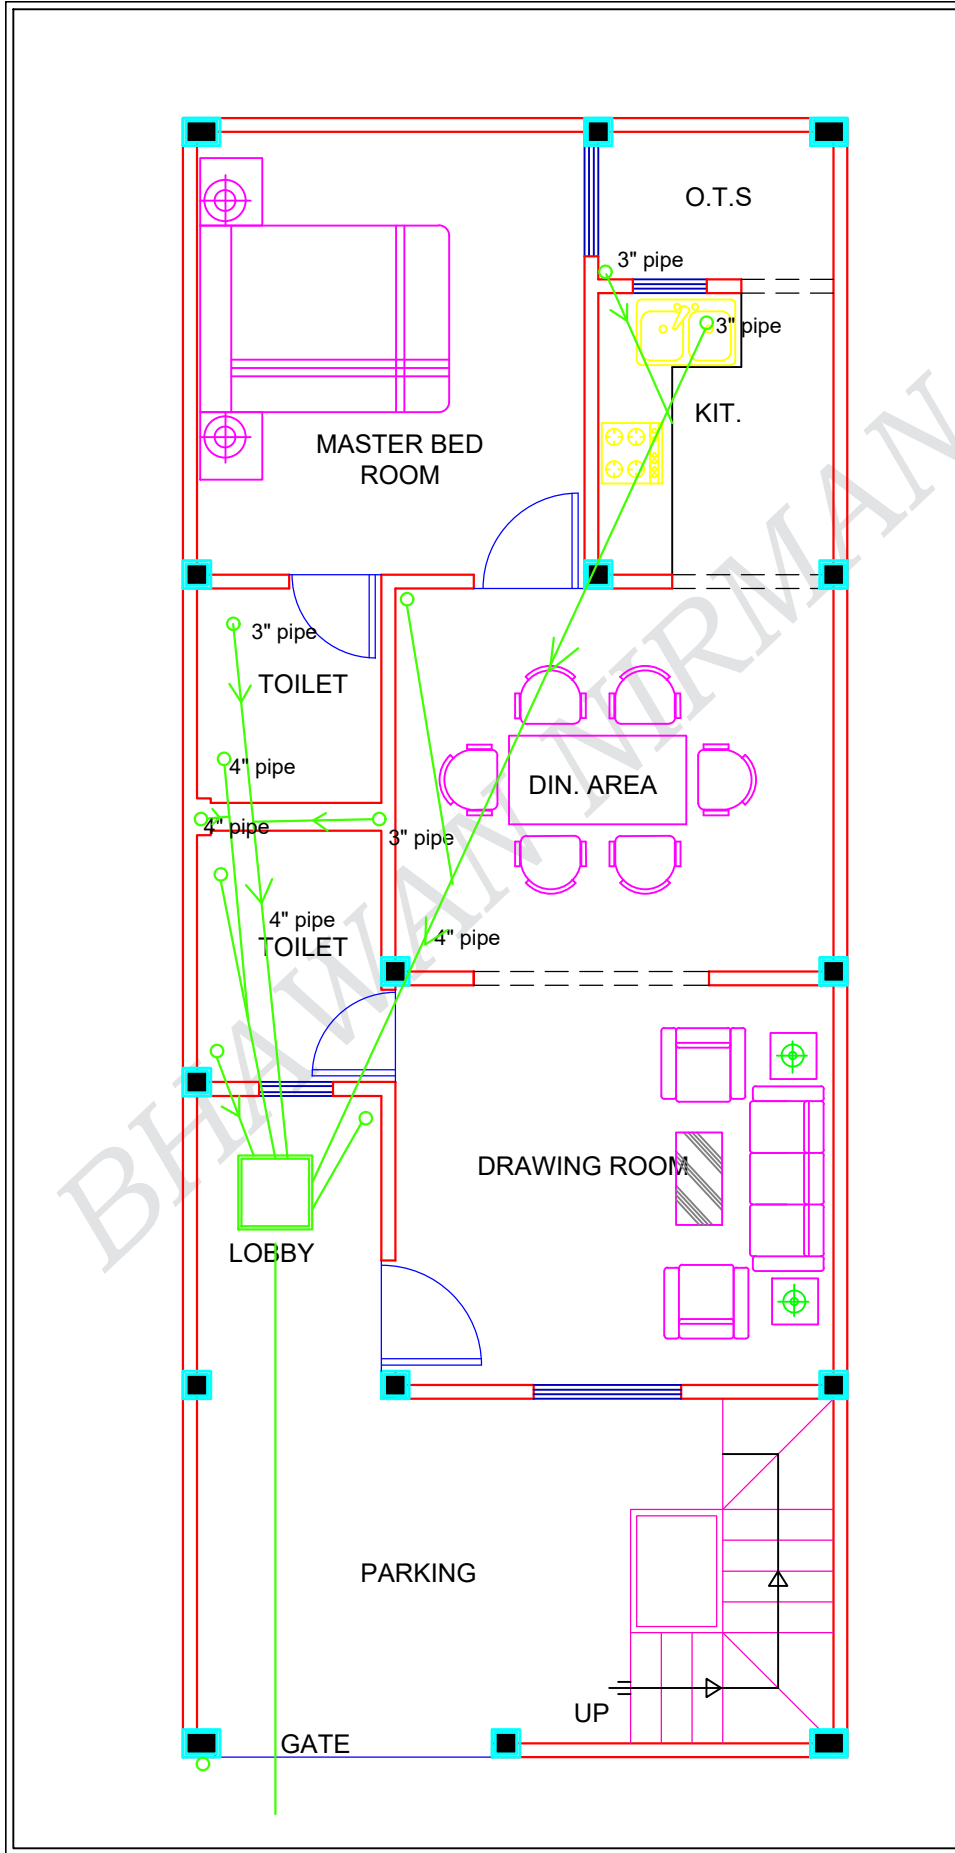


SANITARY PLAN


ADD. SADAR CANT

OWNER- MR. HIMANSHU SIR

DATE:-
13/03/26

DRAW BY:-
PALLAVI

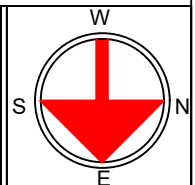

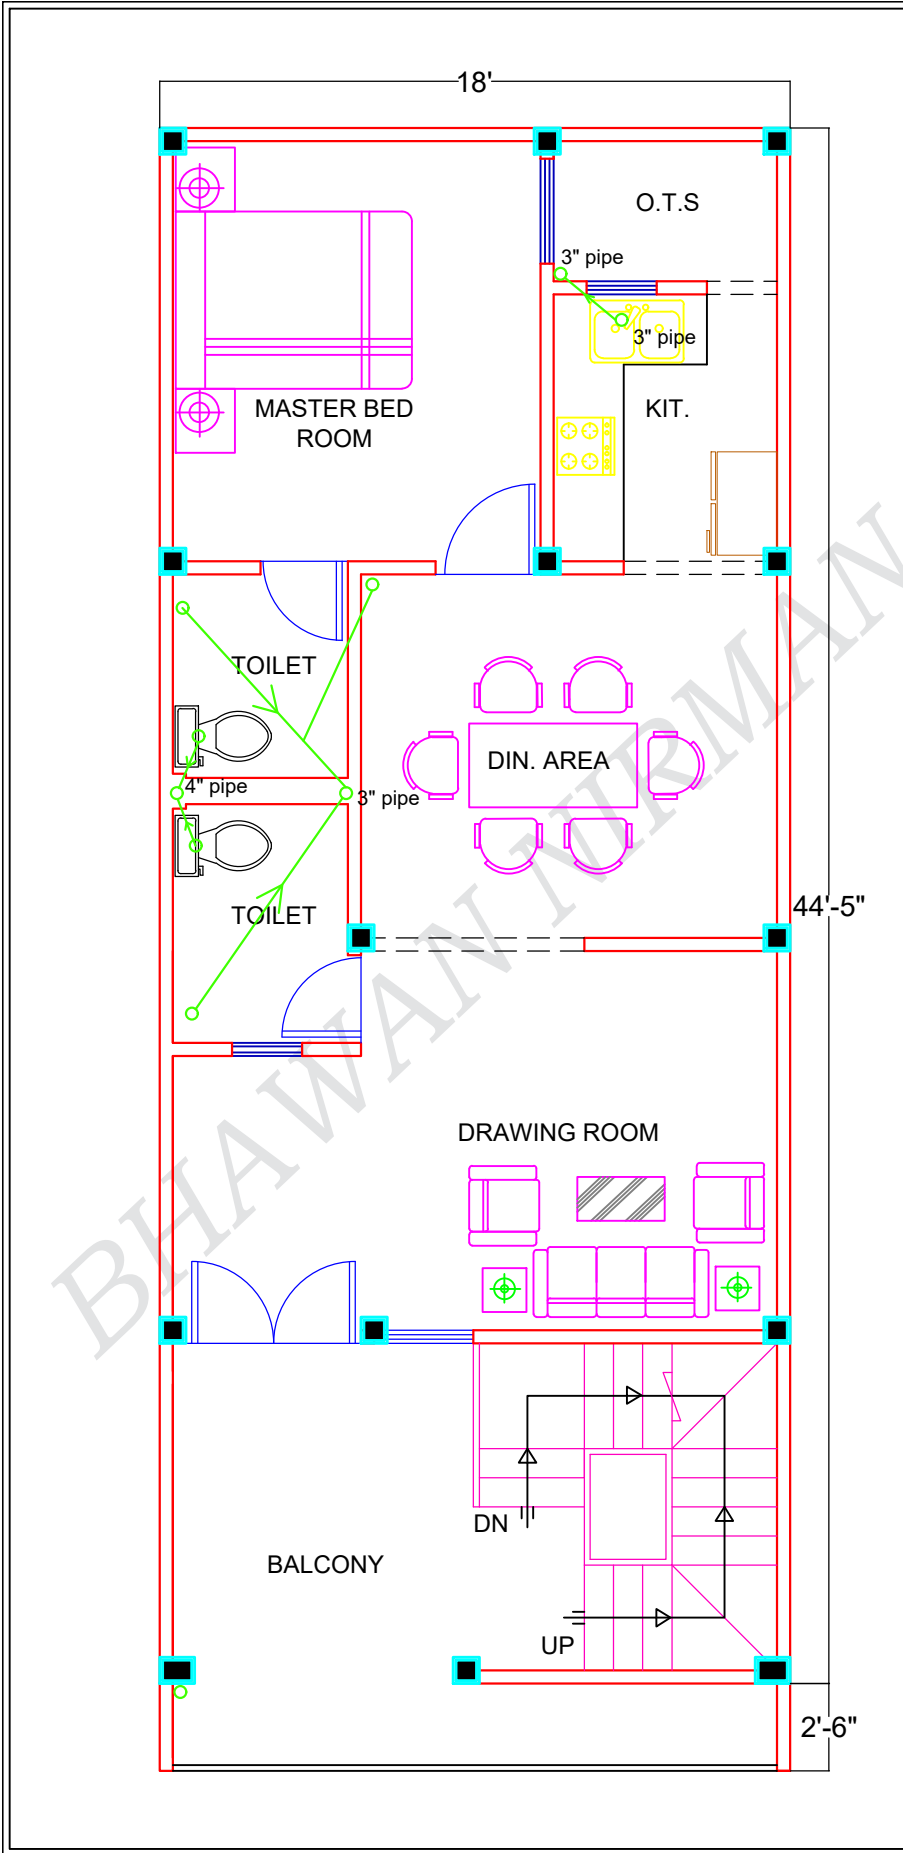

ALT. 04



MOB. NO- 9451506073


SANITARY PLAN


ADD. SADAR CANT

OWNER- MR. HIMANSHU SIR


DATE:-
13/03/26

DRAW BY:-
PALLAVI

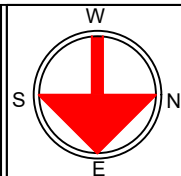


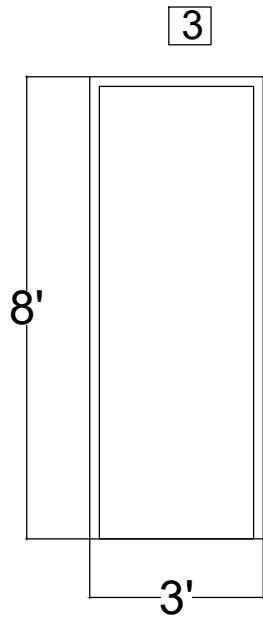


BED RM/G. HALL
DOOR

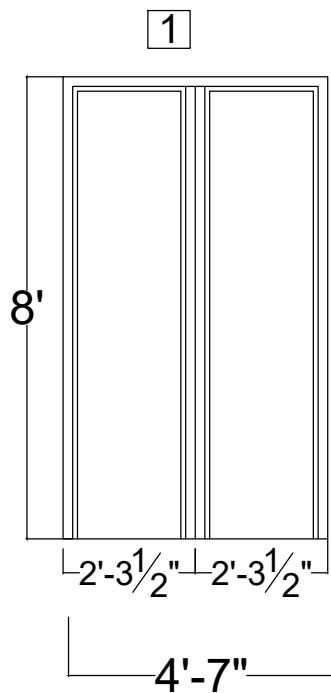


FIRST FLOOR
HALL DOOR

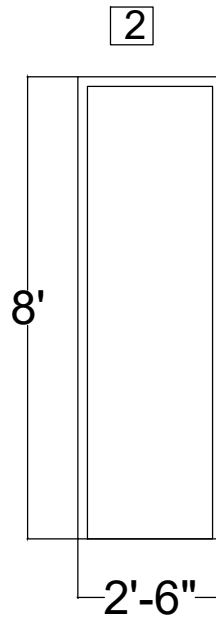


TOI. DOOR

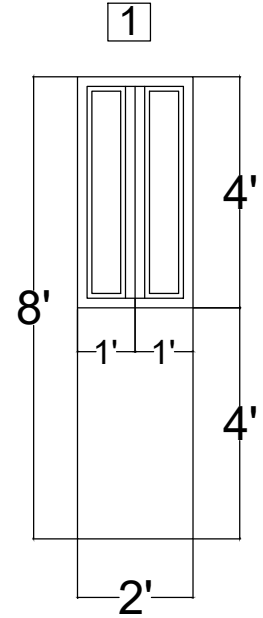


KIT. WIN.

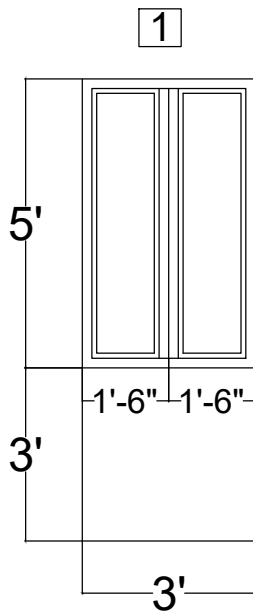


BED RM WIN.

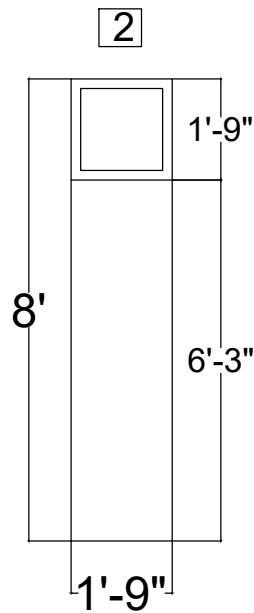

TOI. WIN.

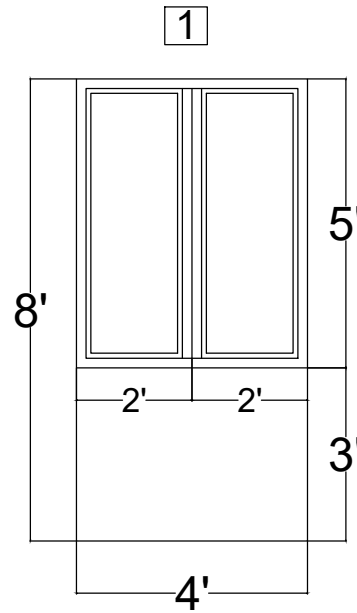

G. FLOOR HALL WIN.

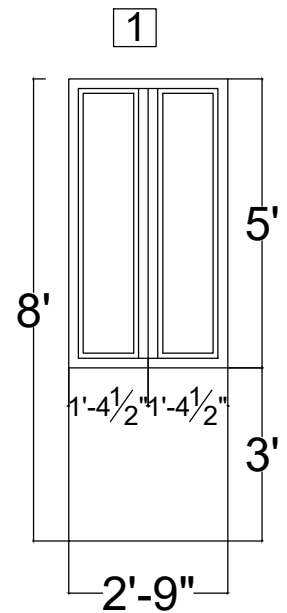

F. FLOOR HALLWIN.




DOOR/WIN. PLAN


OWNER- MR. HIMANSHU SIR

ADD. SADAR CANT


DATE:- 16/03/26

DRAW BY:- PALLAVI

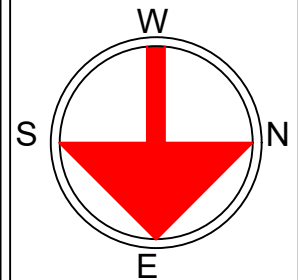

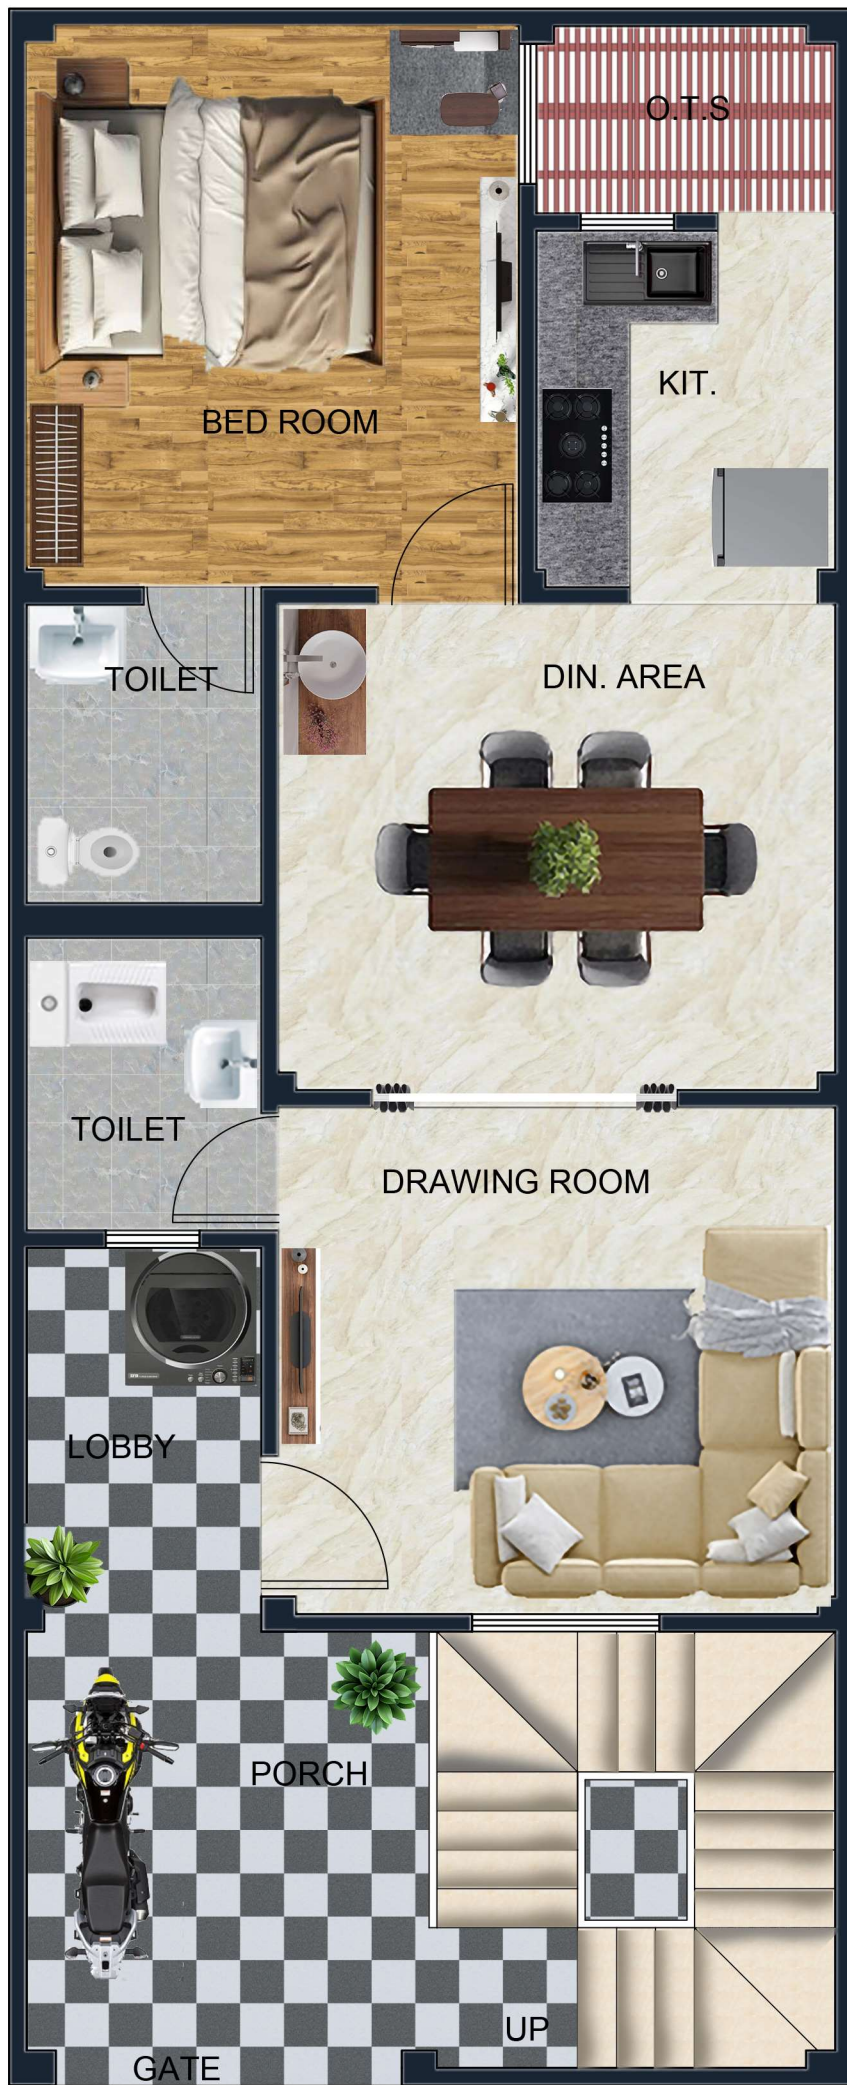



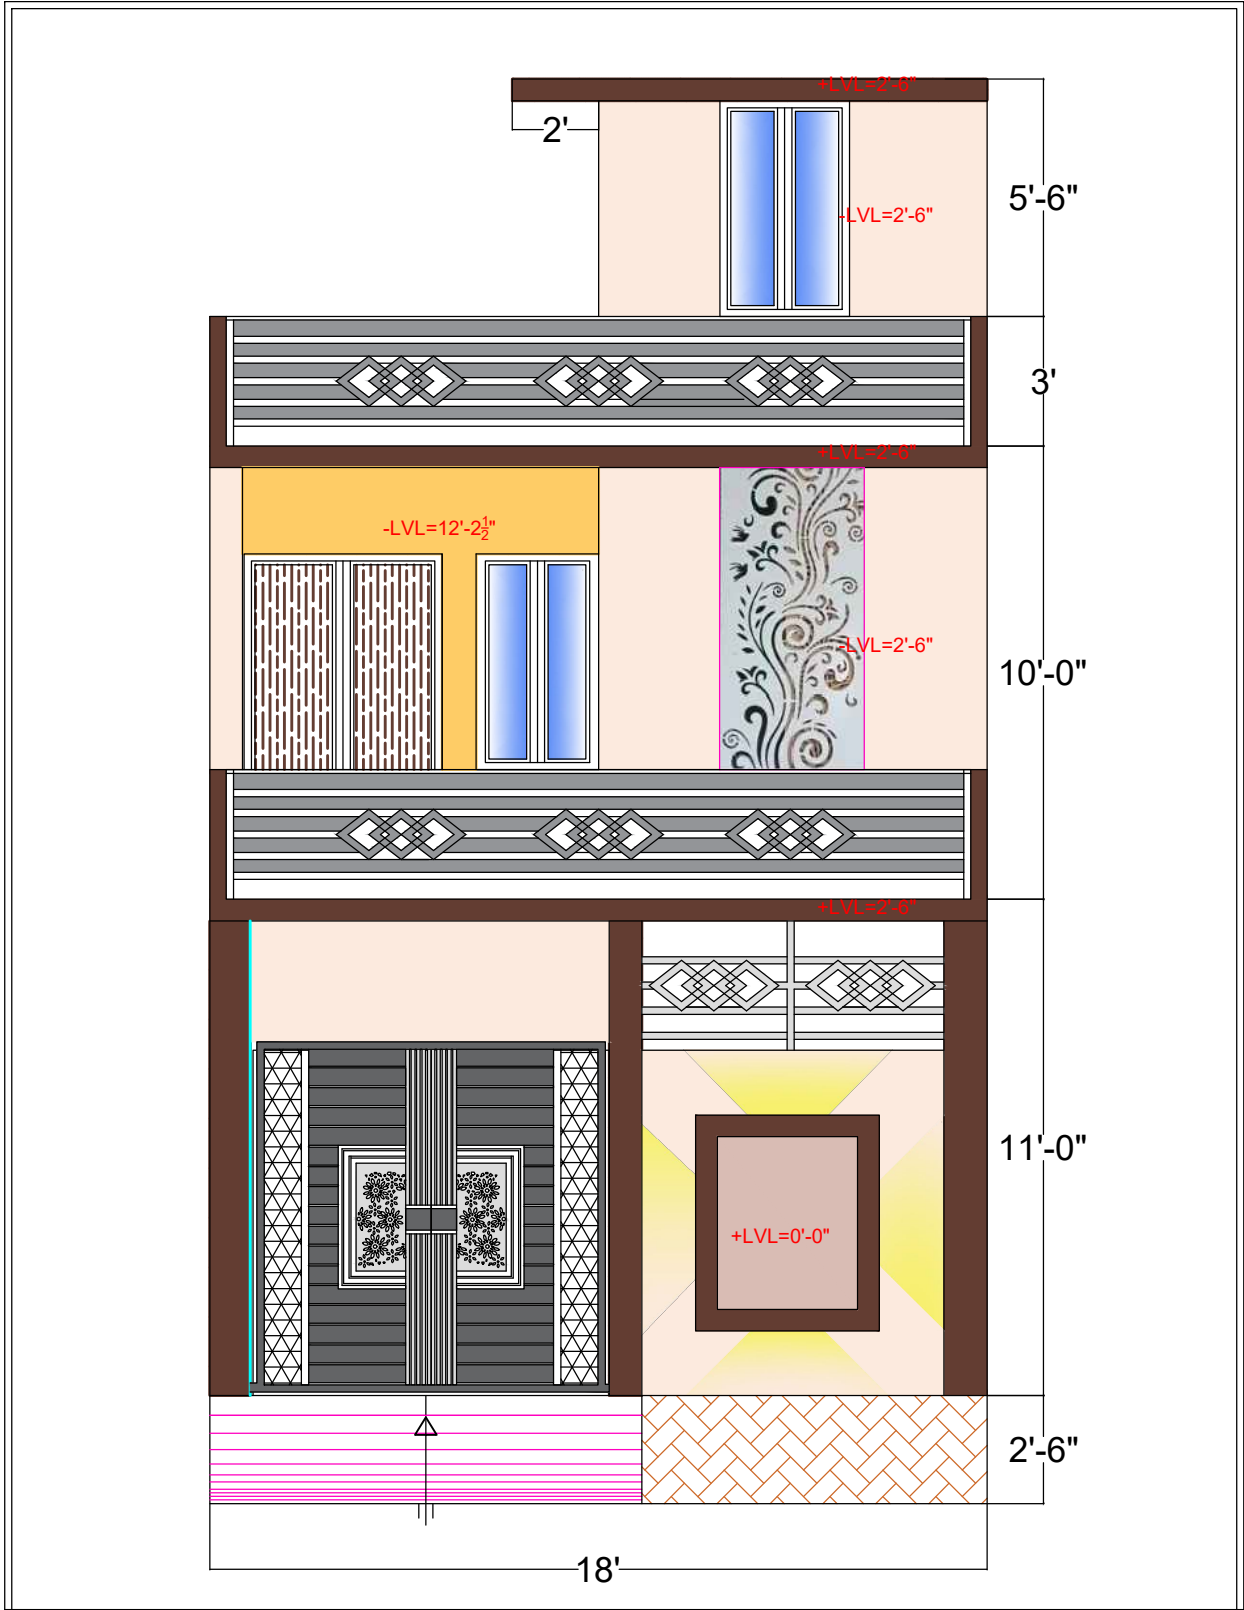

ELEVATION PLAN

OWNER- MR. HIMANSHU SIR

ADD. SADAR CANT

DATE:- 16/03/26

DRAW BY:- PALLAVI

