


G.F.

1520SQ.FT. FLOOR PLAN

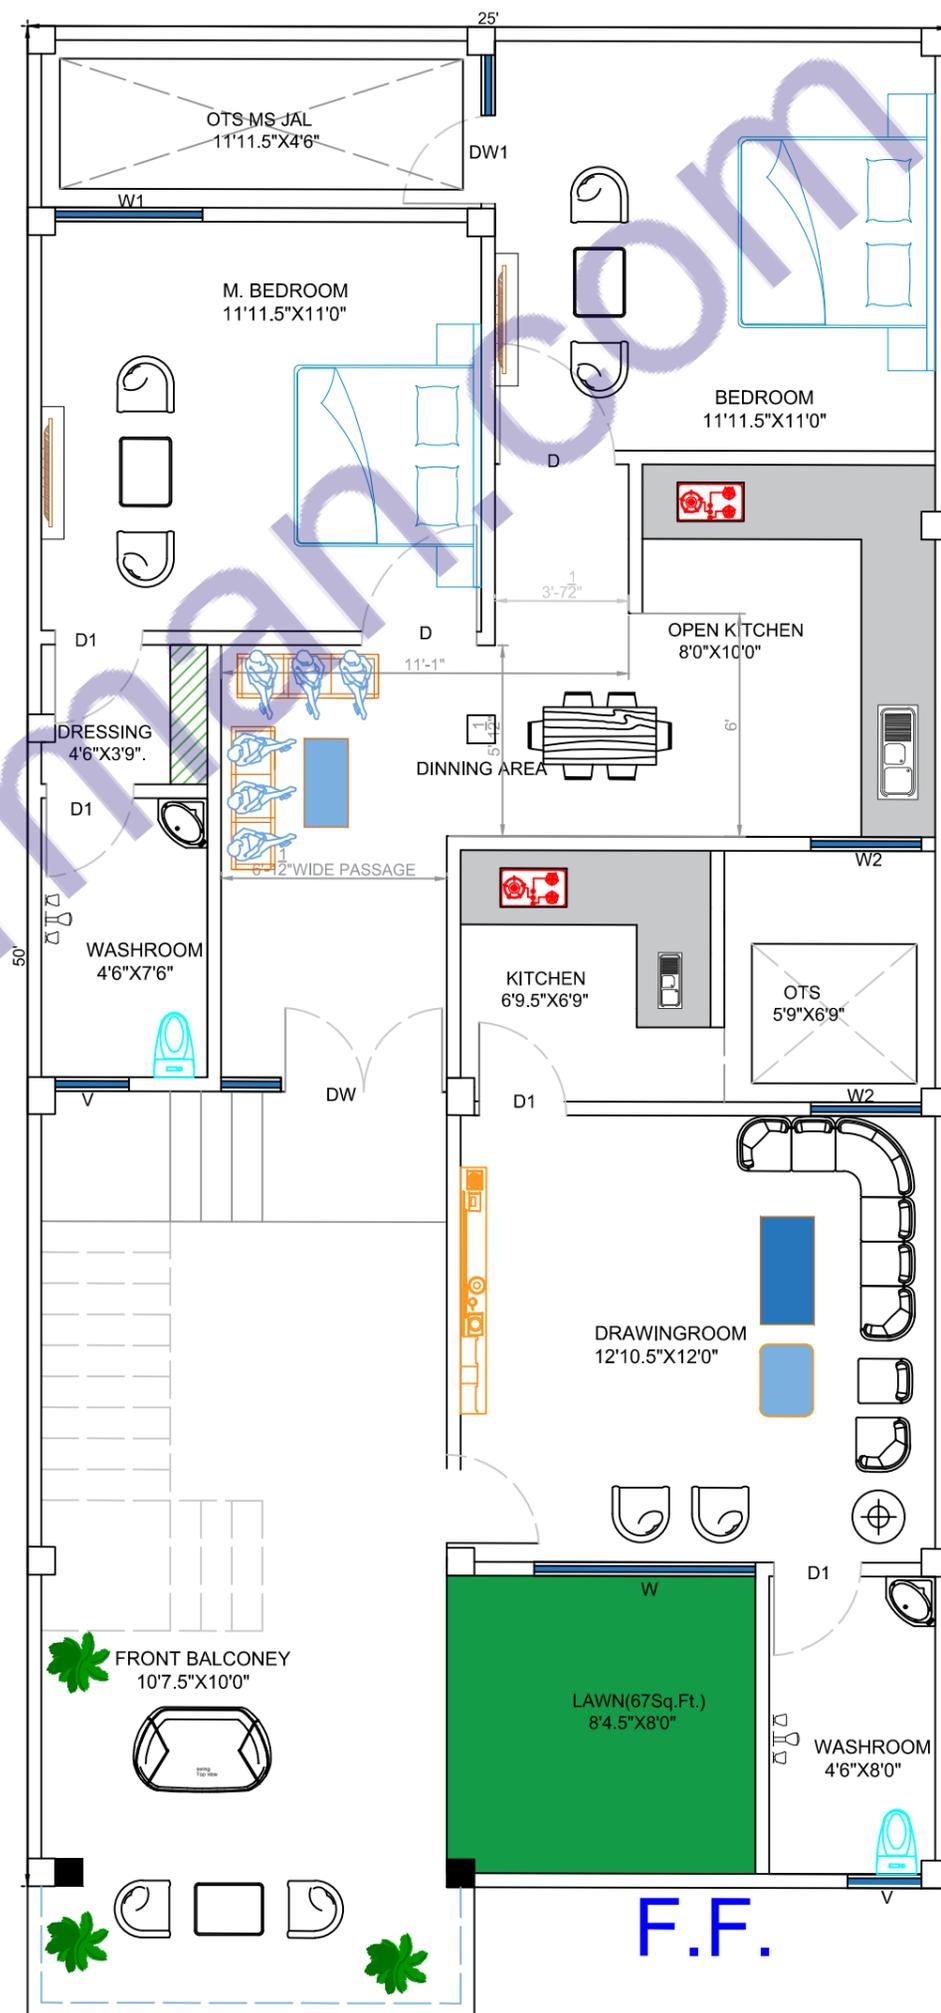

F.F.