


G.F.-F.F.

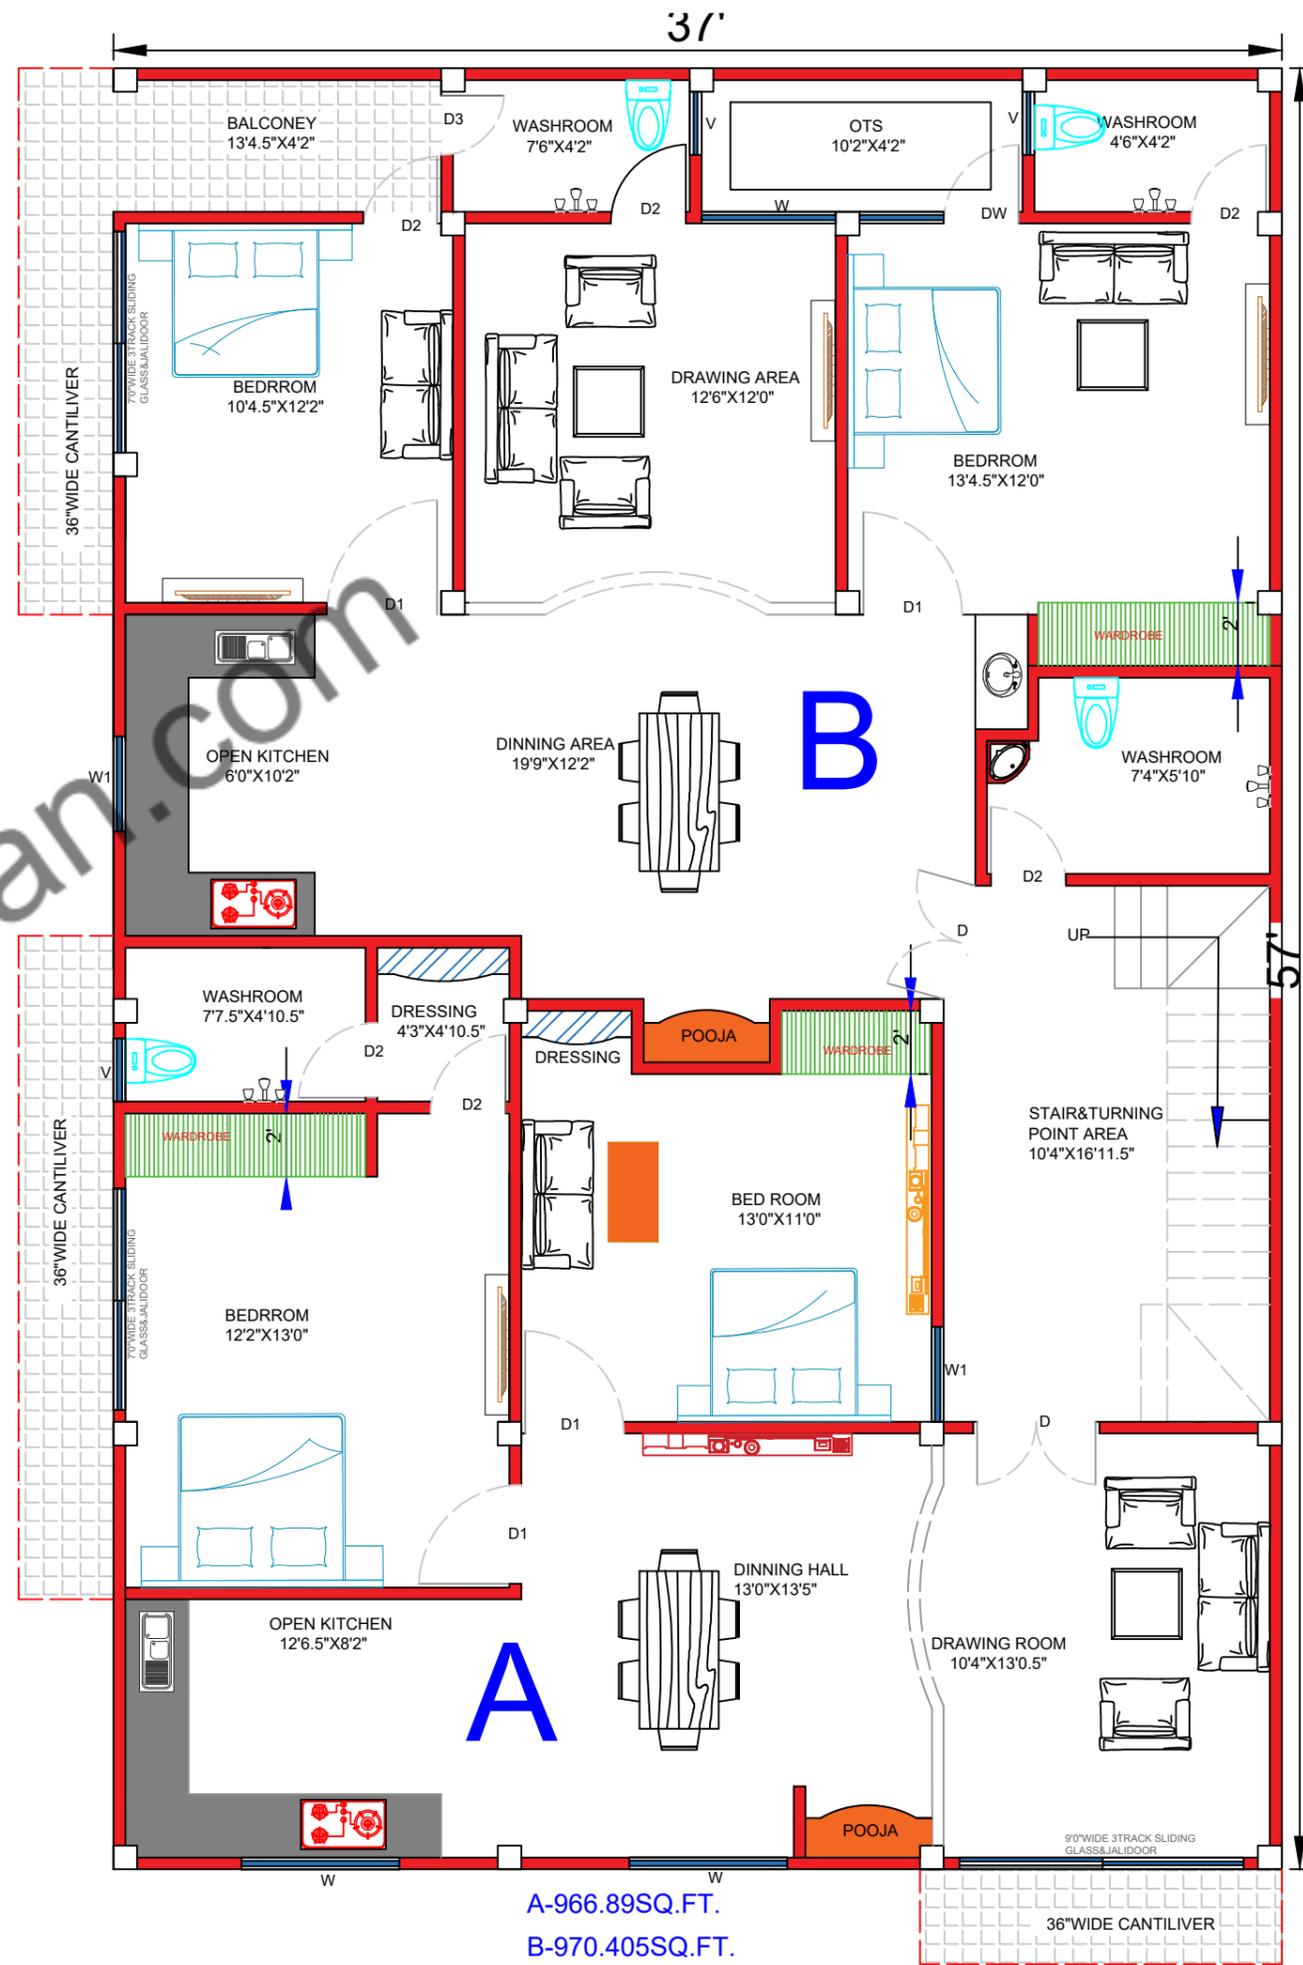

A-966.89SQ.FT.
B-970.405SQ.FT.