

ALT. 04



MOB. NO- 9451506073


**GROUND FLOOR  
DETAIL PLAN**


ADD. SADAR CANT

OWNER- MR. HIMANSHU SIR

DATE:-  
14/03/26

DRAW BY:-  
PALLAVI

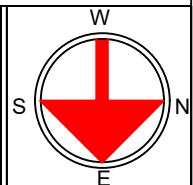

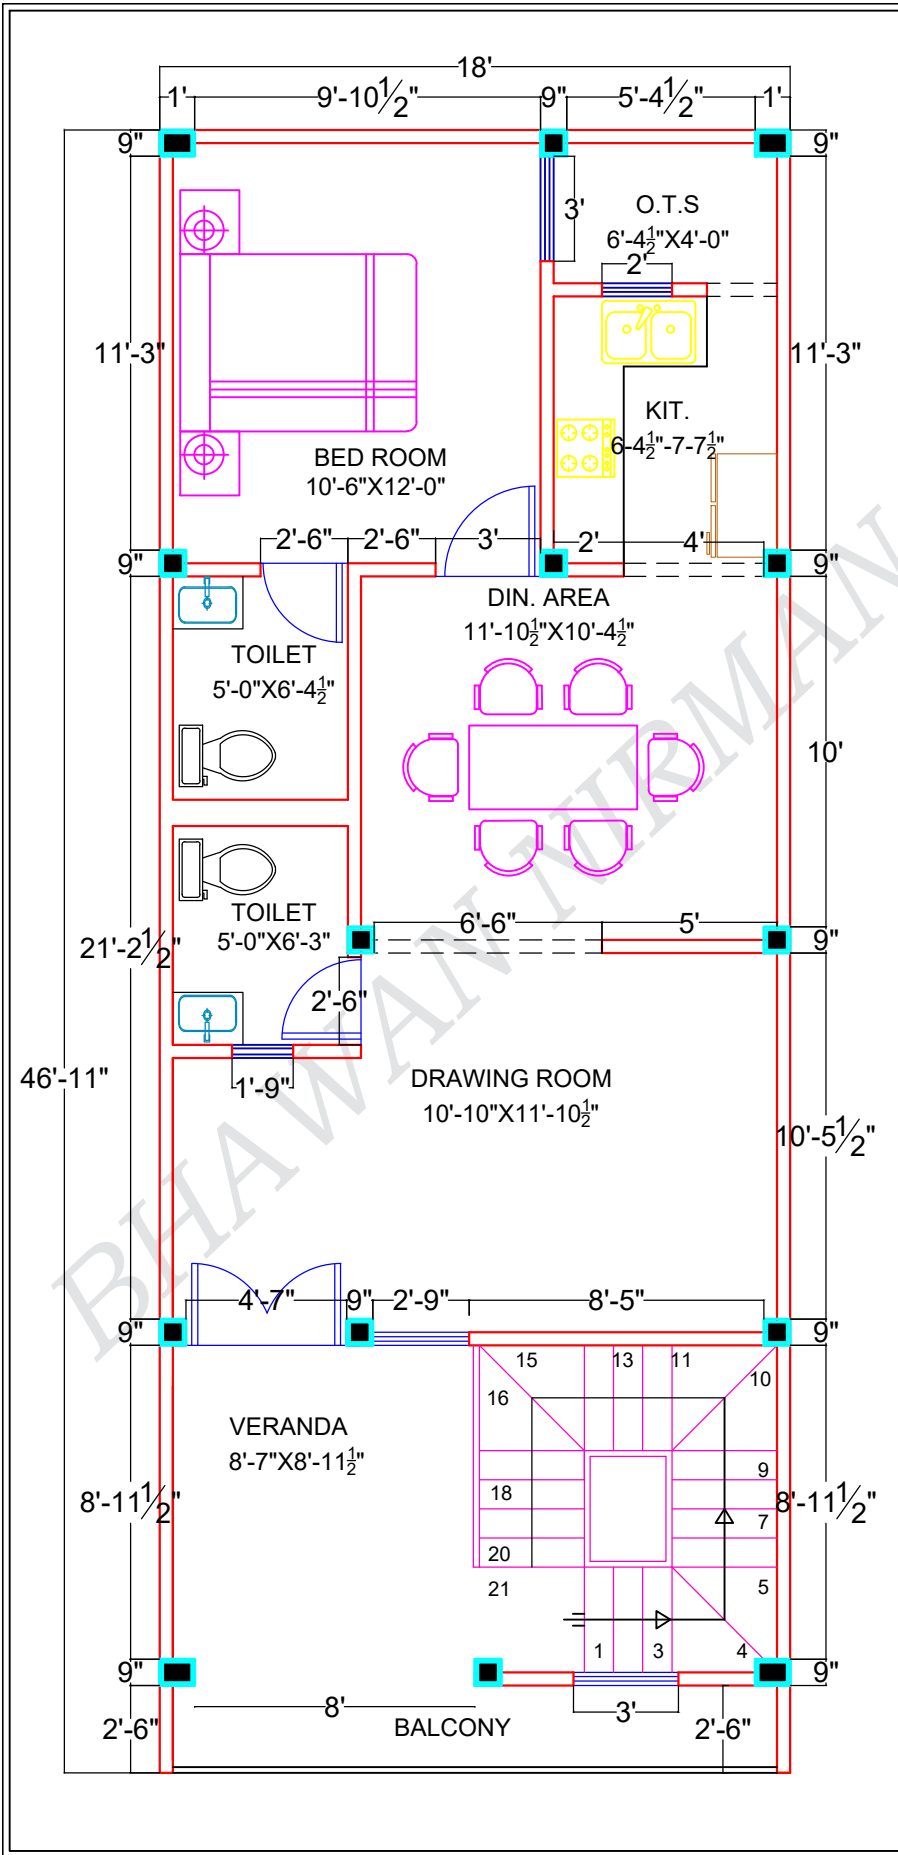

ALT. 04



MOB. NO- 9451506073


**FIRST FLOOR  
DETAIL PLAN**

ADD. SADAR CANT

OWNER- MR. HIMANSHU SIR

DATE:-  
14/03/26


DRAW BY:-  
PALLAVI

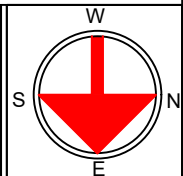

ALT. 02



MOB. NO- 9451506073

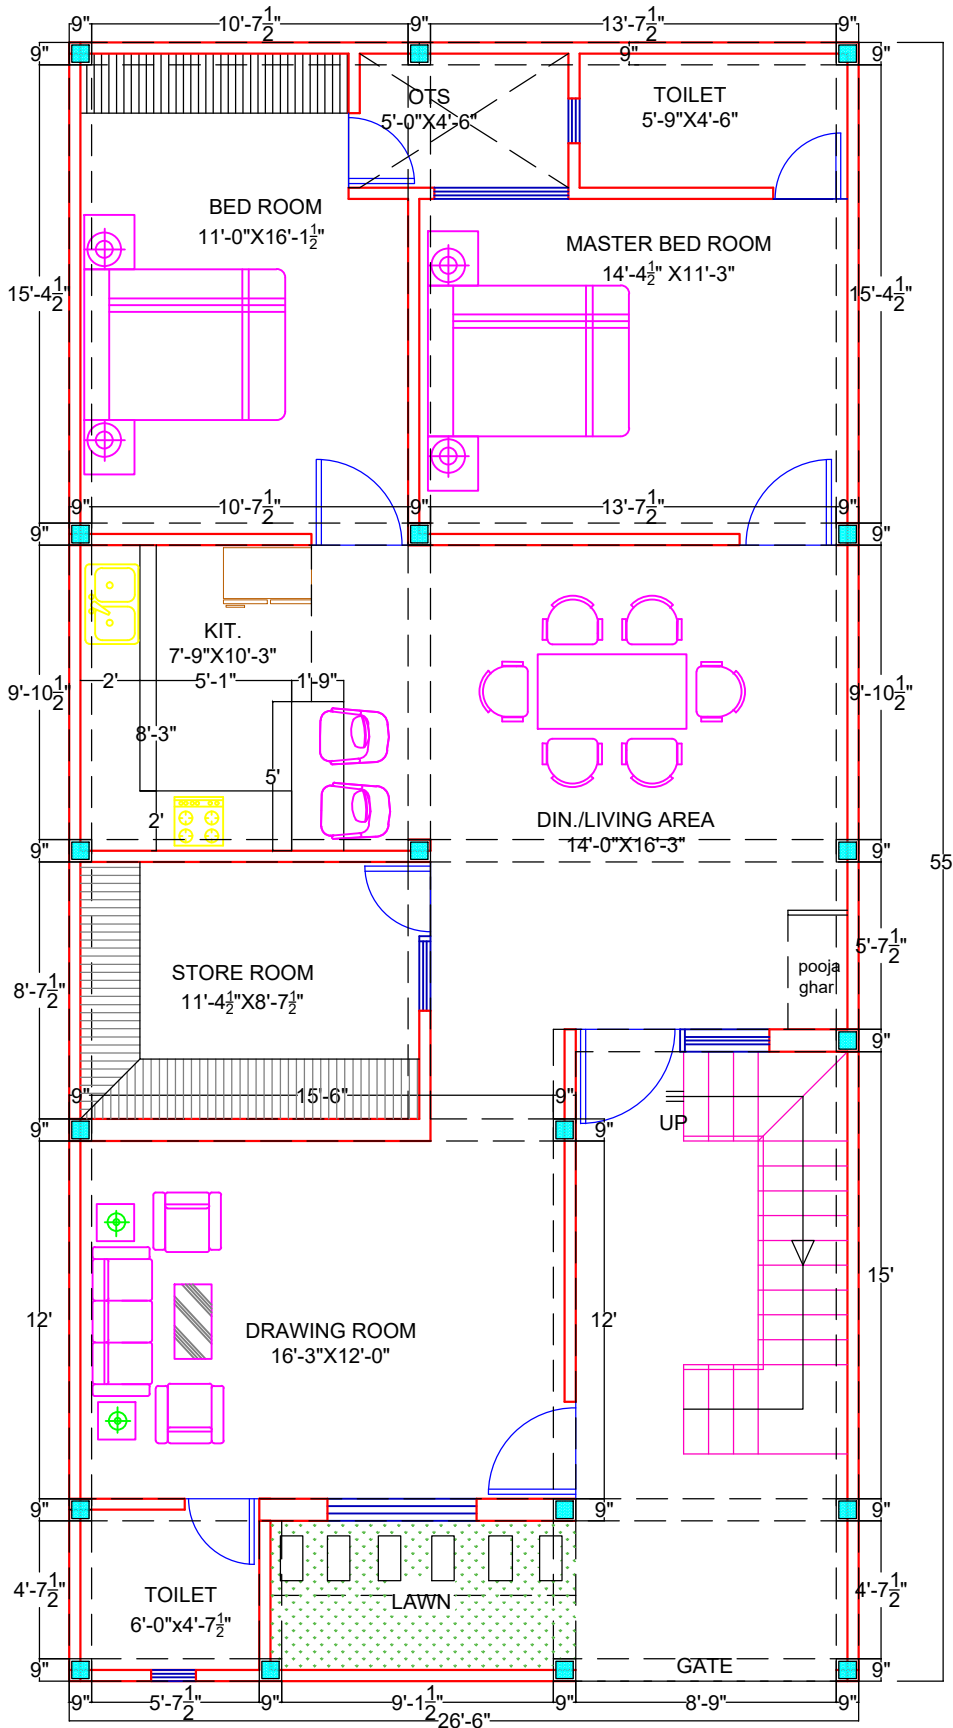


GROUND FLOOR PLAN


ADD.

OWNER- MR. MUKESH SIR

DATE:-  
17/03/26

DRAW BY:-  
PALLAVI

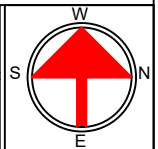

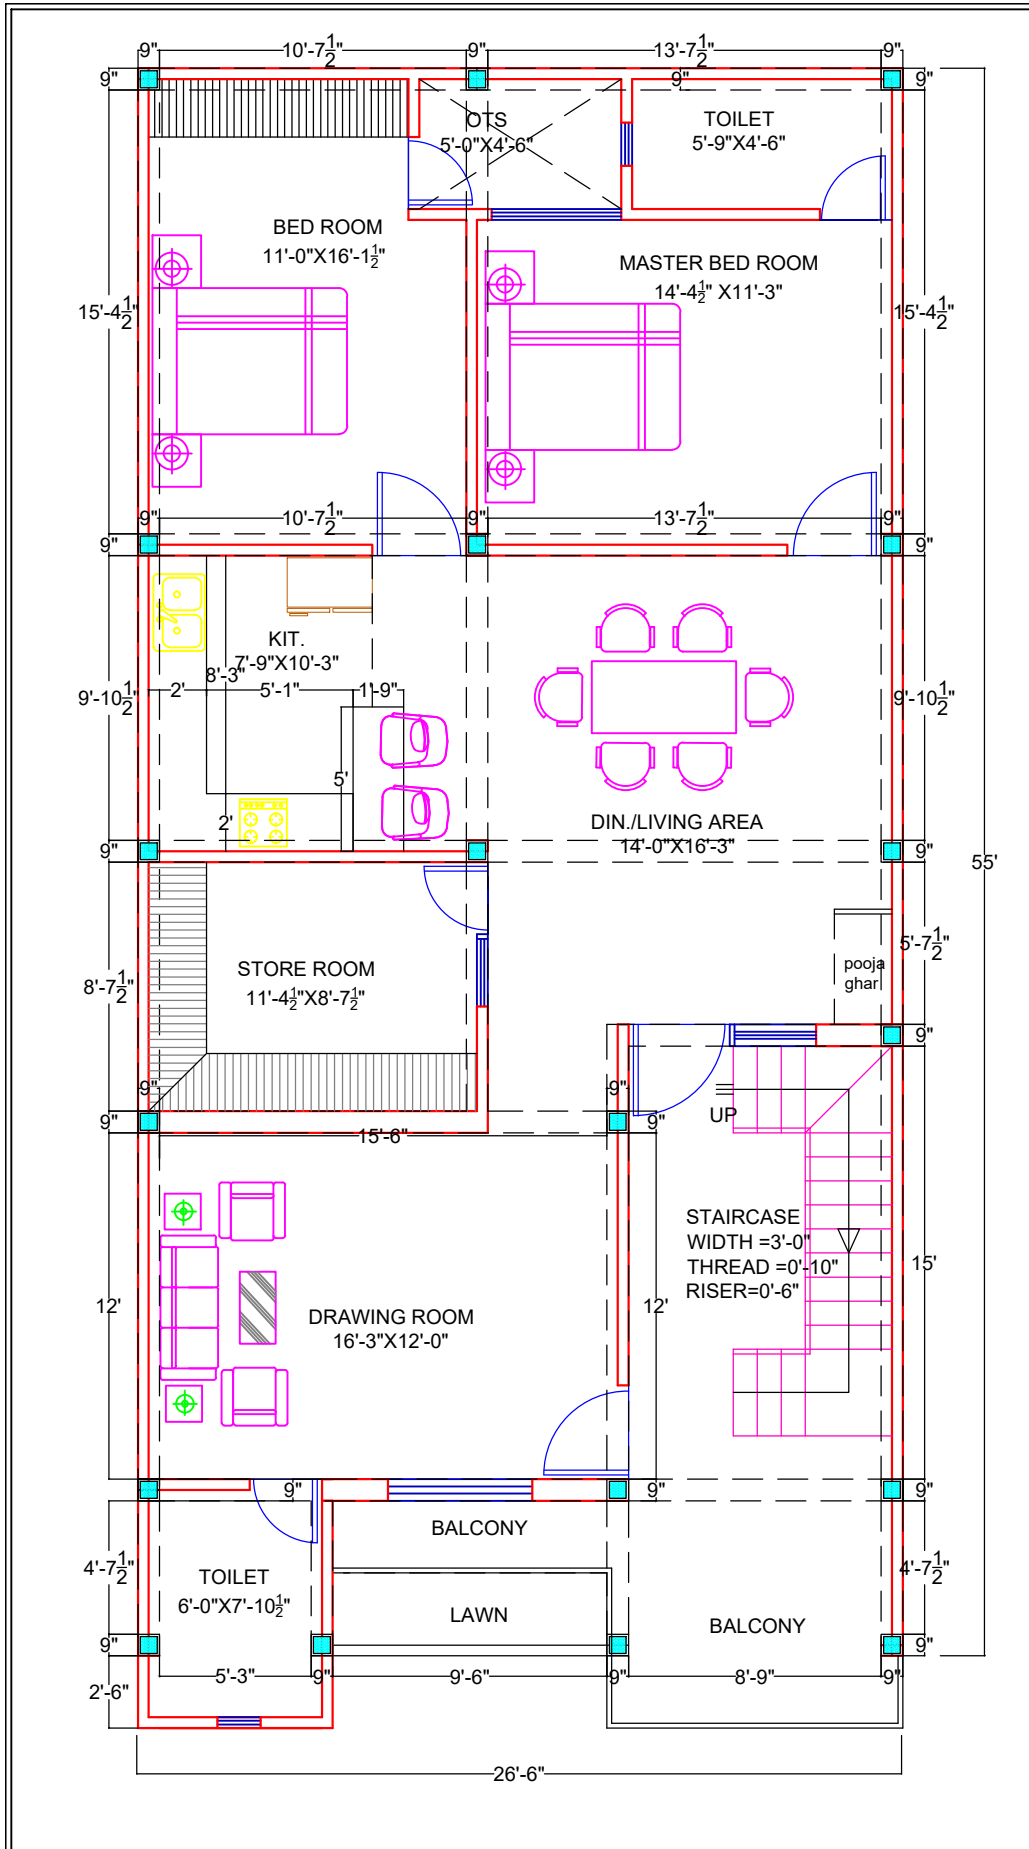

ALT. 02



MOB. NO- 9451506073

GROUND FLOOR PLAN

ADD.

OWNER- MR. MUKESH SIR

DATE:-  
17/03/26

DRAW BY:-  
PALLAVI

