


ALT. 02



MOB. NO- 9451506073

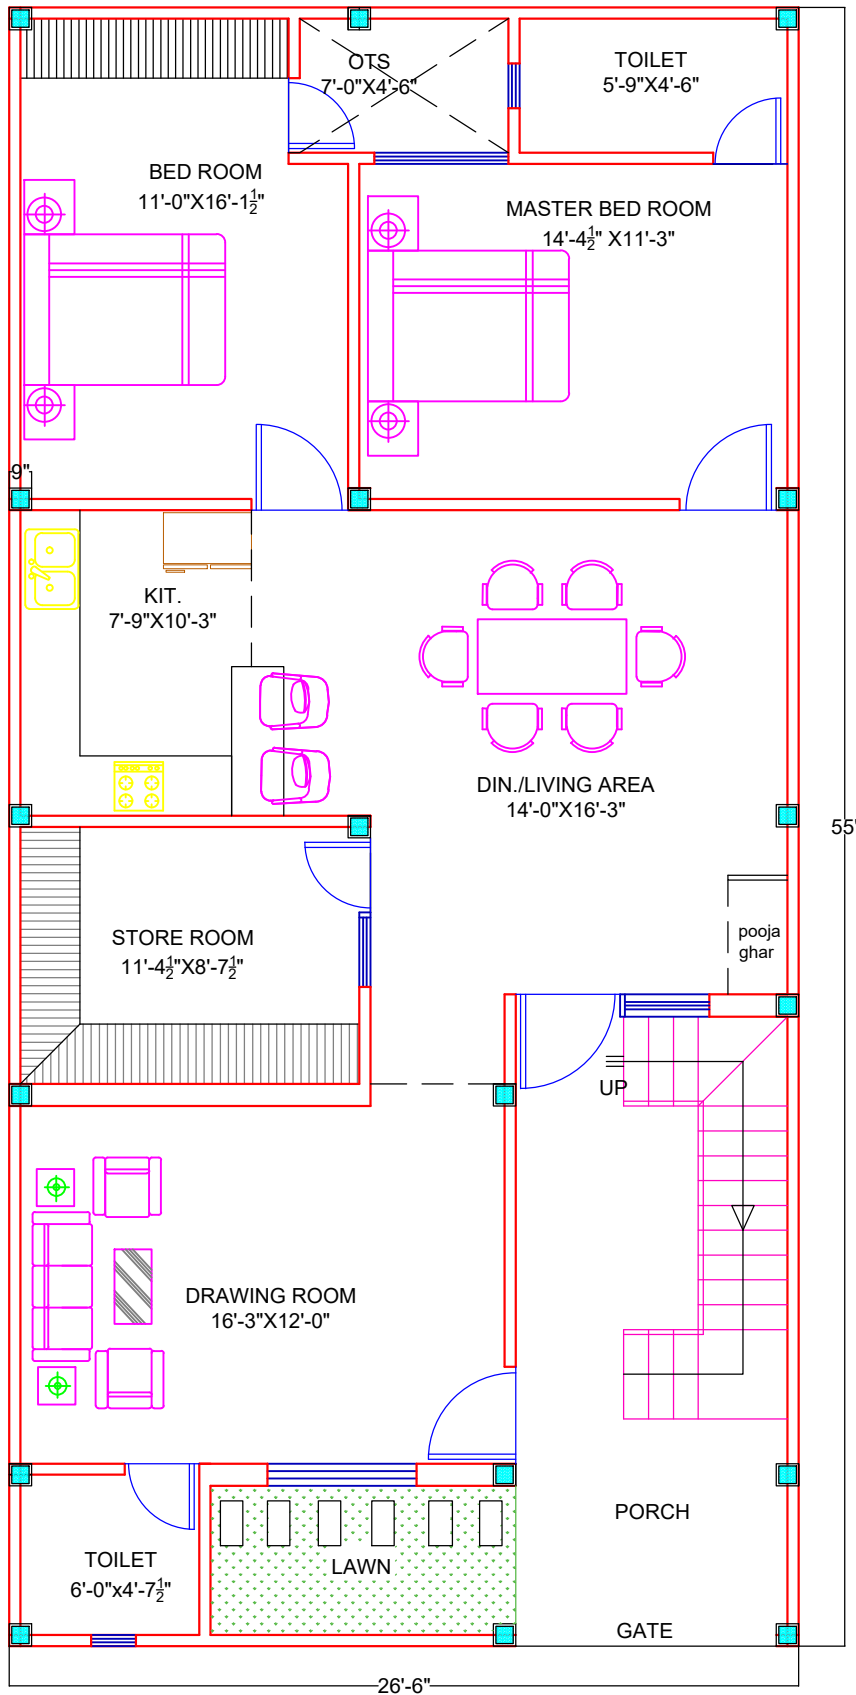

GROUND FLOOR PLAN

ADD.

OWNER- MR. MUKESH SIR

DATE:-  
12/03/26

DRAW BY:-  
PALLAVI

