


ALT. 02



MOB. NO- 9451506073

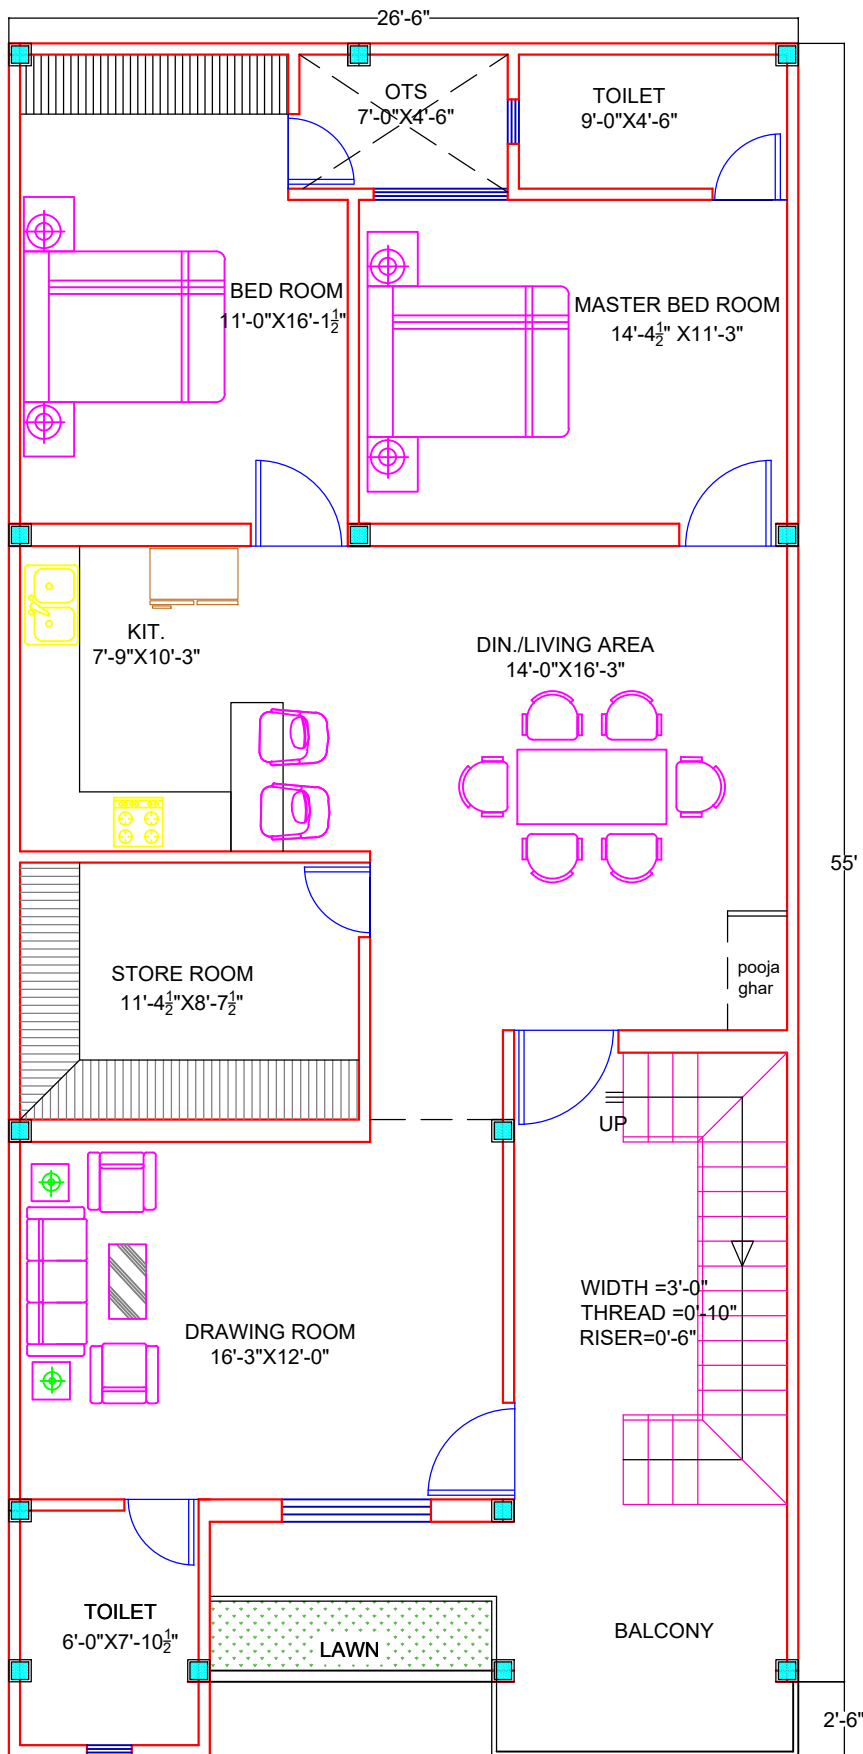

FIRST FLOOR PLAN

ADD.

OWNER- MUIKESH SIR

DATE:-
12/03/26

DRAW BY:-
PALLAVI

