


22'

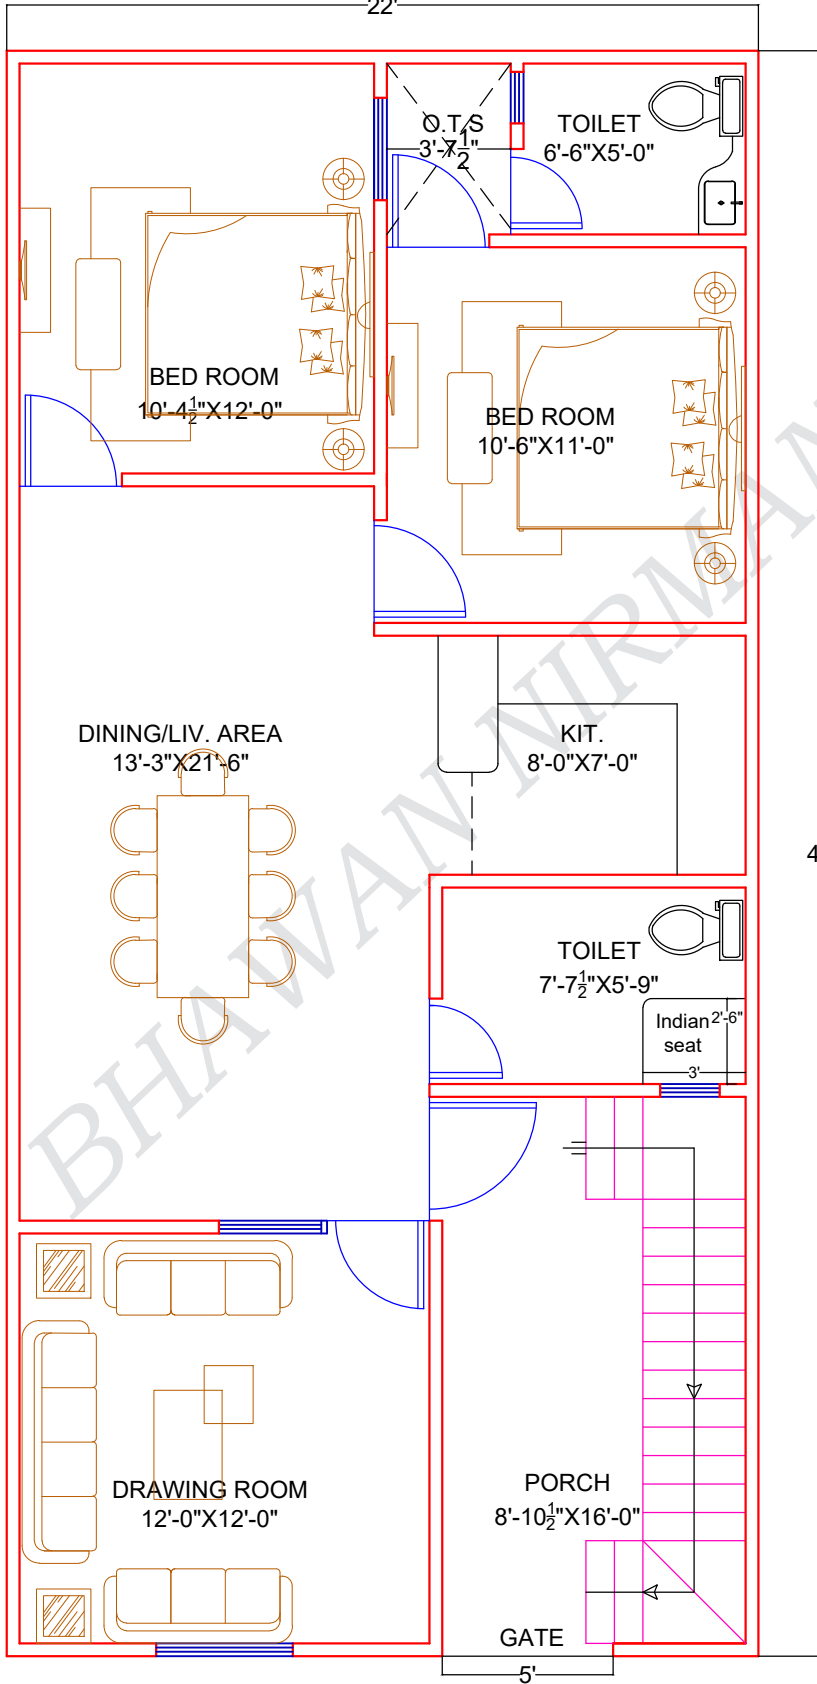

47'

ALT. 01



MOB. NO- 9451506073

GROUND FLOOR PLAN

ADD.

OWNER- MR. MERAJ SIR

DATE:- 28/03/26

DRAW BY:- PALLAVI

