


22'



ALT. 02

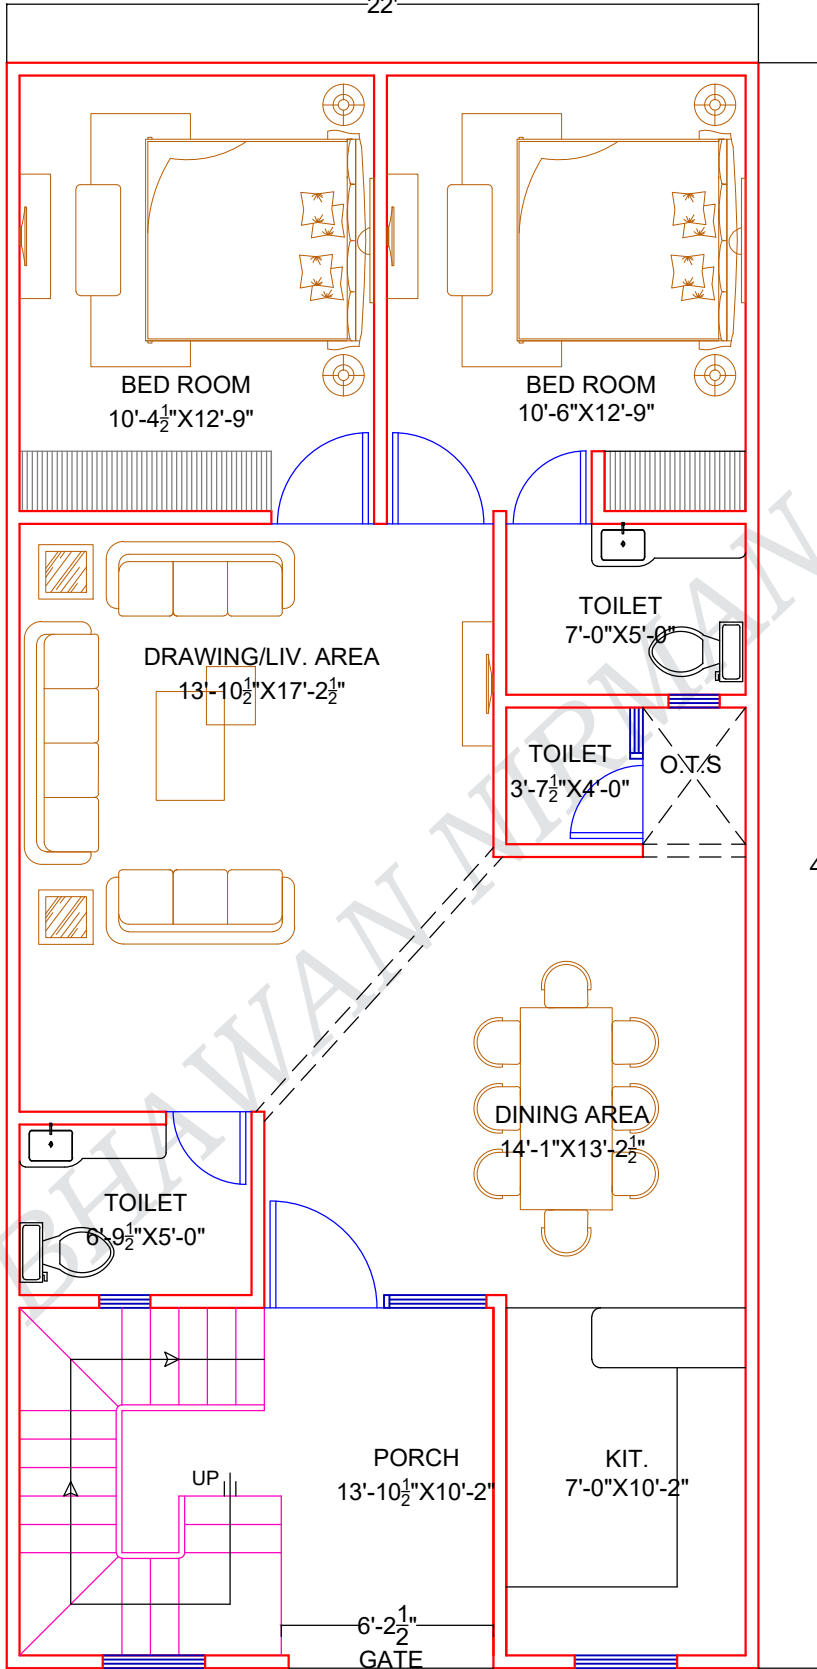

MOB. NO- 9451506073

GROUND FLOOR PLAN

ADD.

OWNER- MR. MERAJ SIR

DATE:-
30/03/26

DRAW BY:-
PALLAVI

